



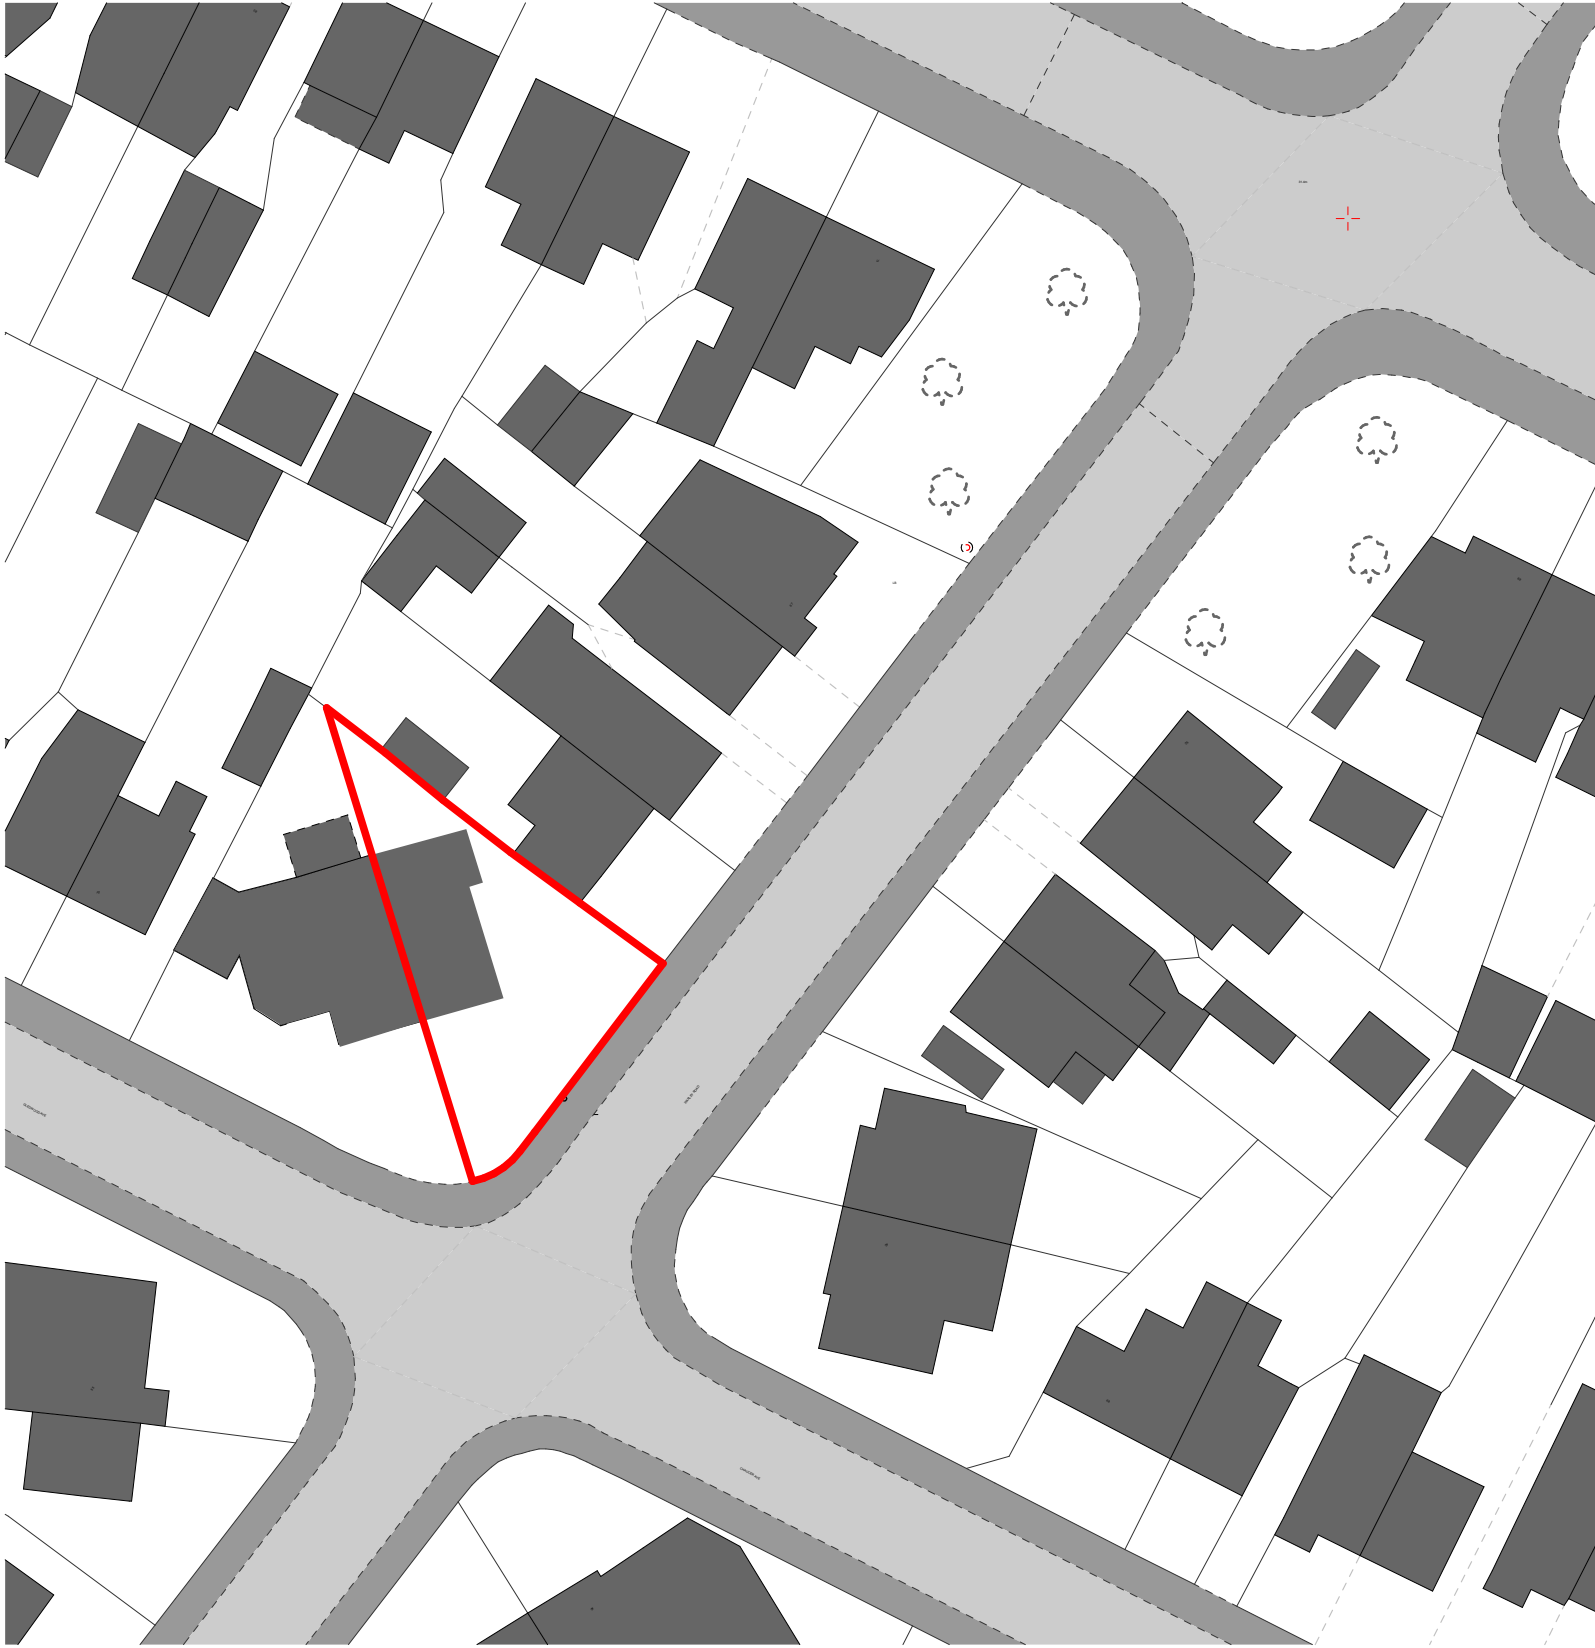

Existing Block Plan - scale 1:500

©Copyright
Prior to commencement of works on the site, the contractor should check all dimensions on the drawings and check against actual site dimensions, and report and discrepancies immediately to the Architect.

Written dimensions are to take precedence over scaled dimensions.

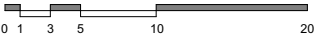

1:500 @ A3



01 2022.06.27 AW First Issue

Rev	Date	By	Description
-----	------	----	-------------

noma | architects
14 Guinea Street
Redcliffe, Bristol BS1 6SX
T 0117 929 2041
E mail@noma-uk.com
www.noma-uk.com

Job
59 Warley Road, Hayes UB4 0QB

Client
Ms Nasrine Jondah

Drawing Title
Existing Block Plan

Drawing Number		0102		01	
Project		Number		Revision	
Planning					1:500
Purpose of Issue					Scale

AW	SD	28/06/2022			A3	
Drawn	Checked	Issue Date			Size	
2334	Noma	00	00	00	A	00
NOMA Project No	Owner	Zone	Level	Type	Role	Status