
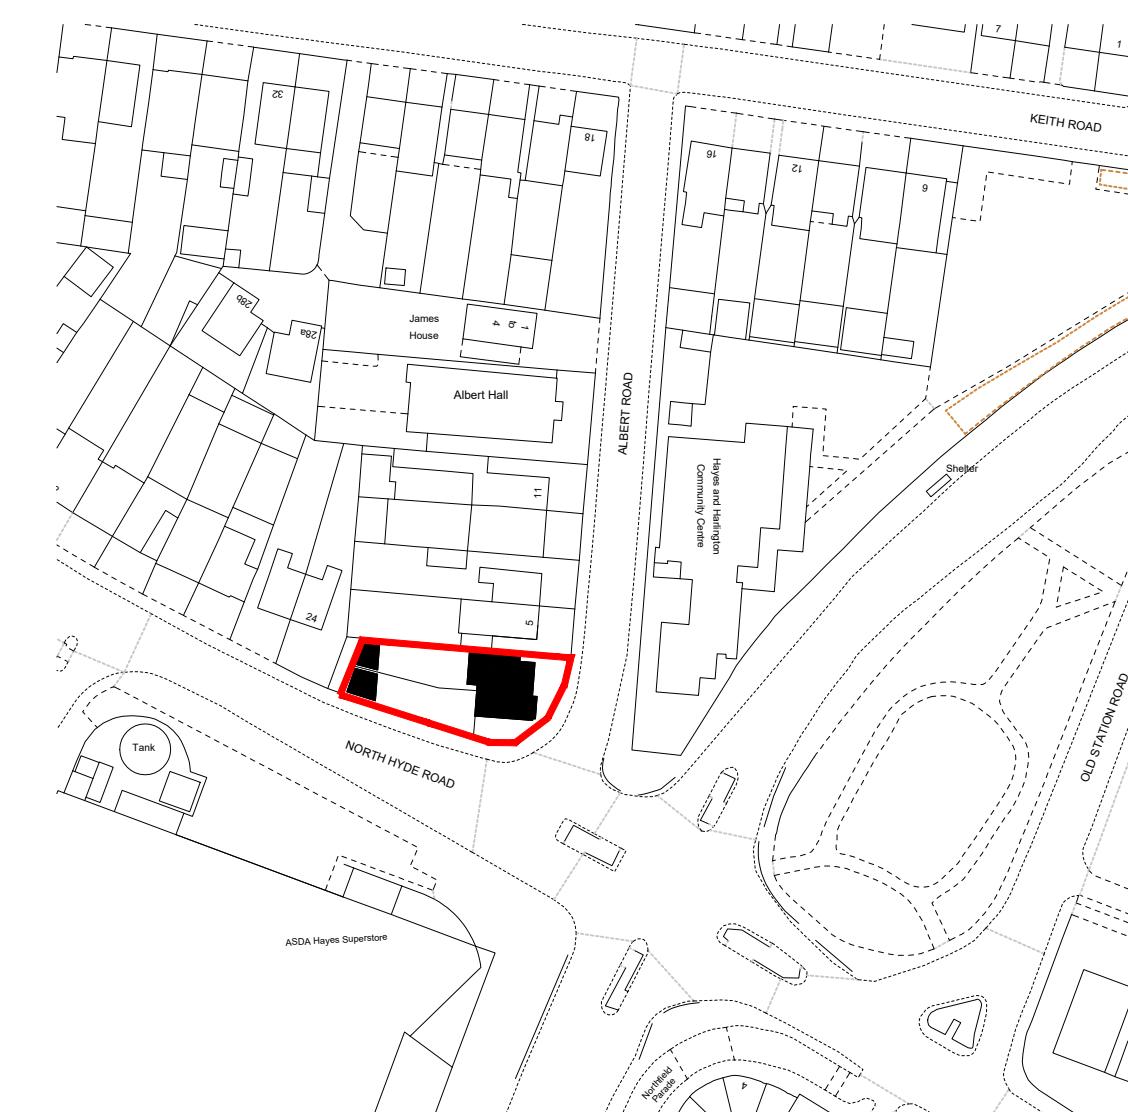


13	14	15	16	
RevNo	Revision note	Date	Signature	Checked
A	Parking provision no longer required Signage to be retained	09.05.2023	ES	Y

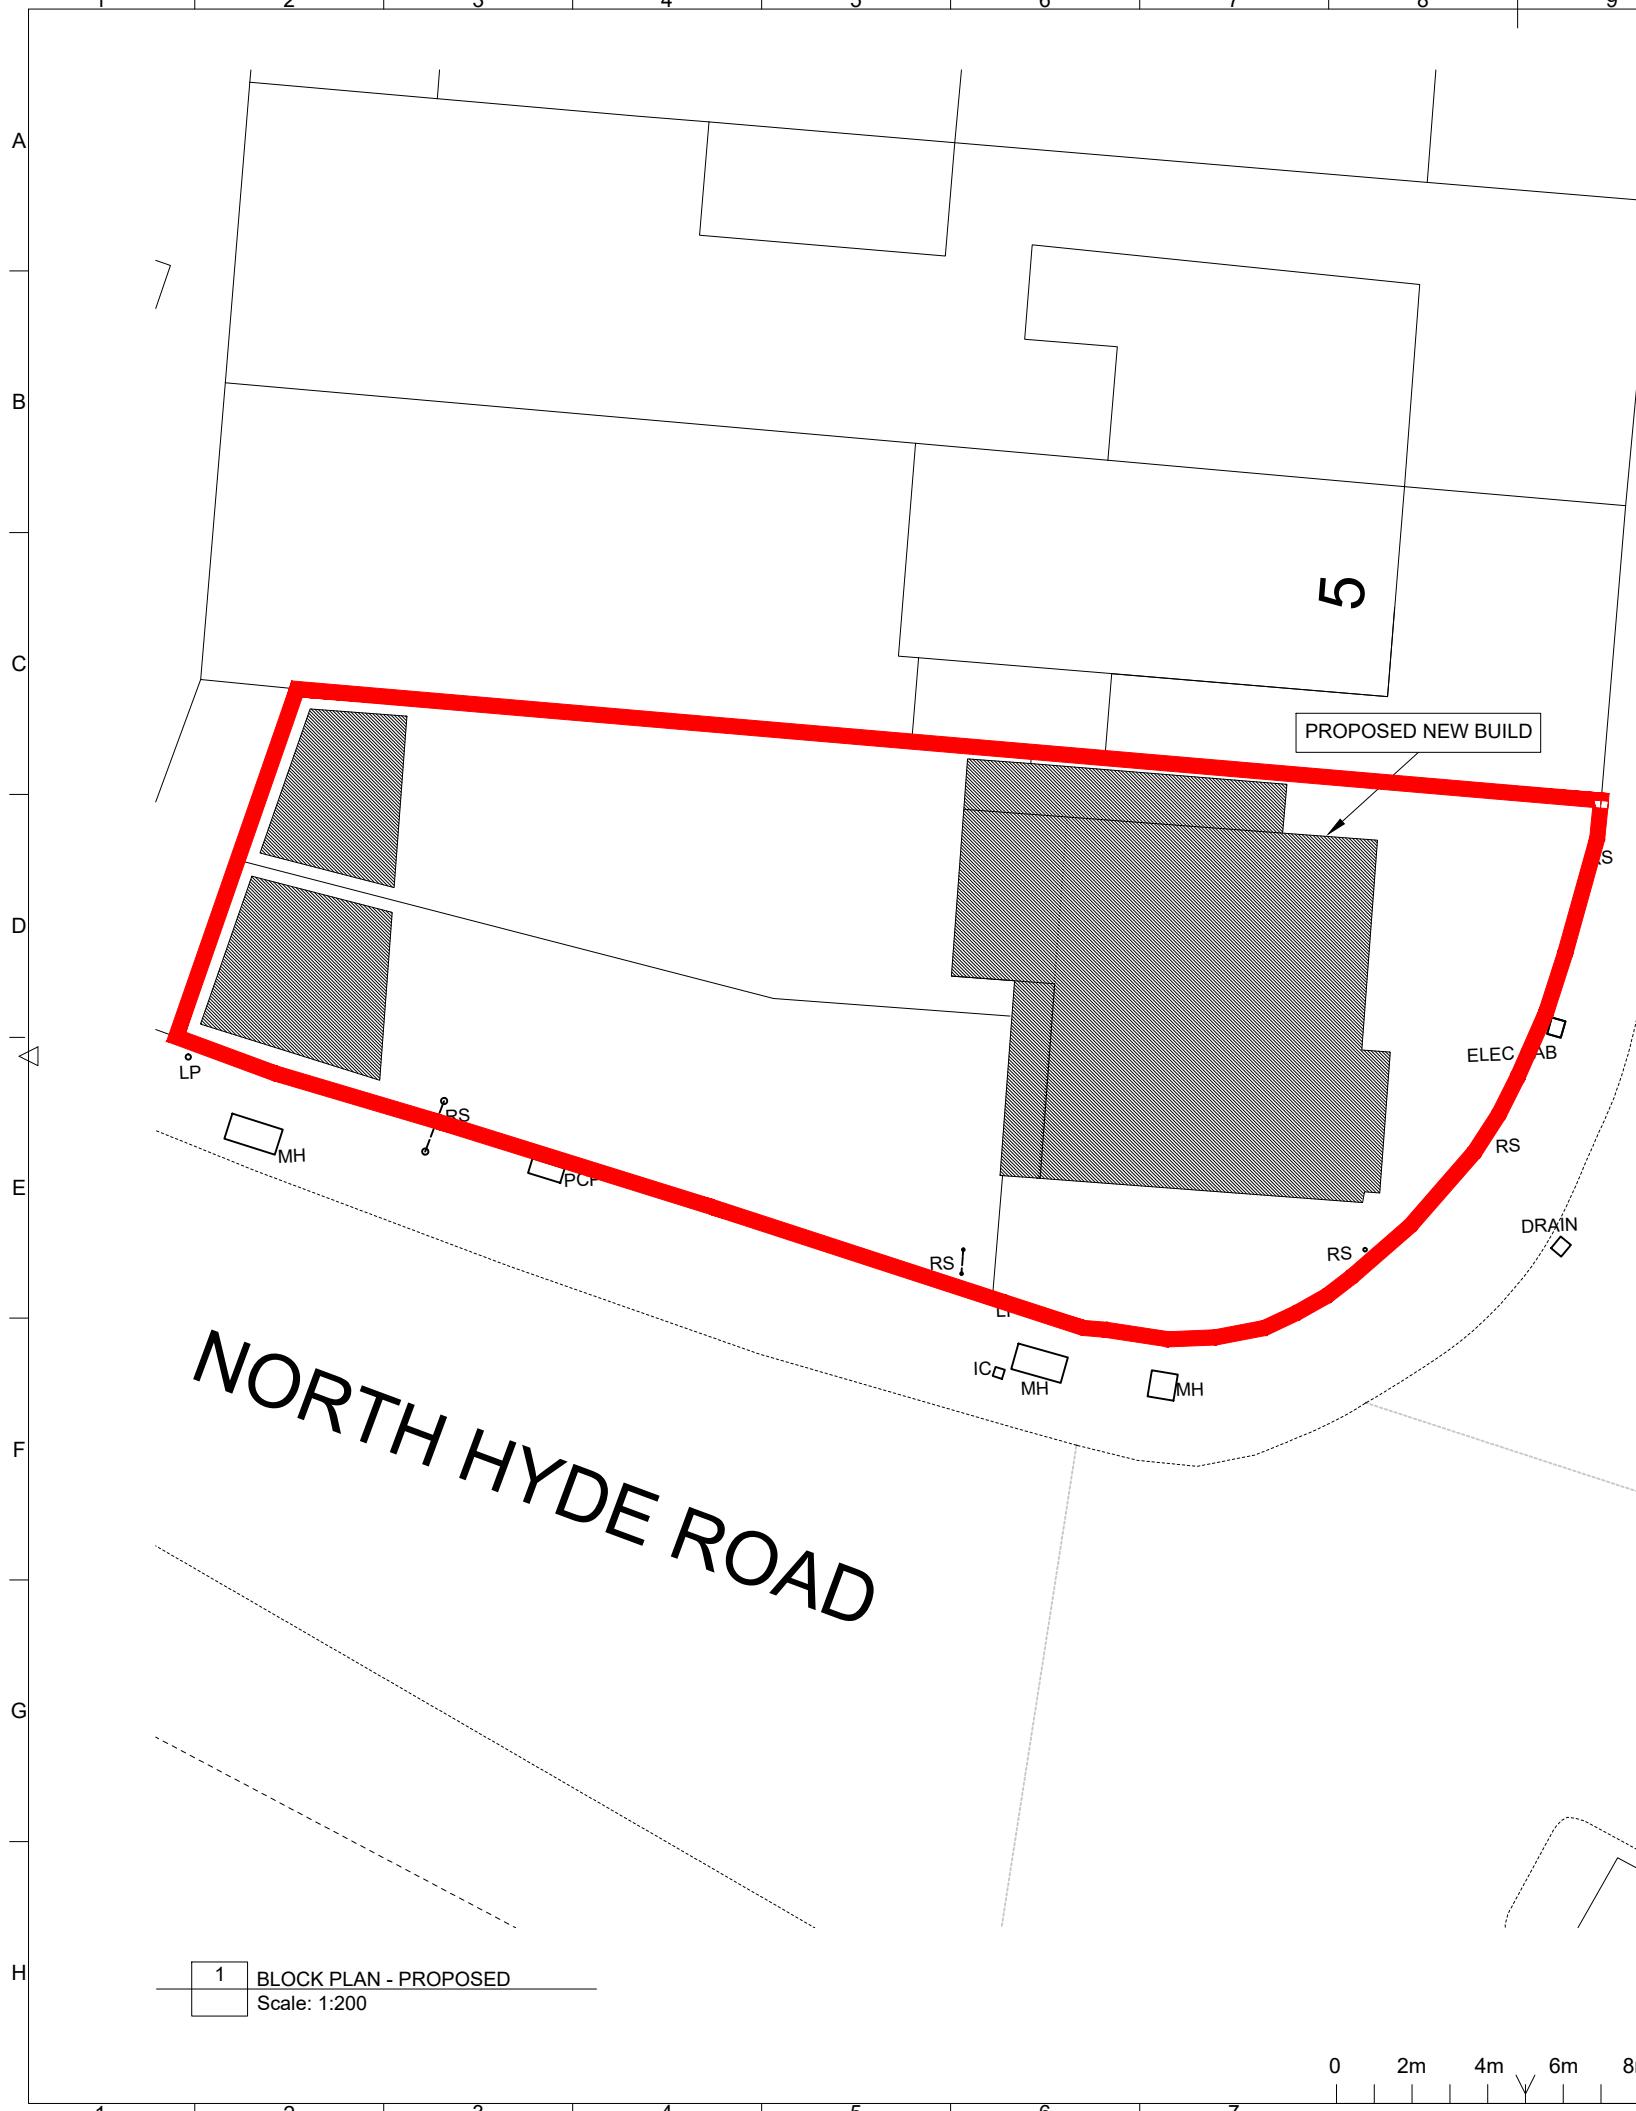

2 LOCATION PLAN - PROPOSED  
Scale: 1:1250

PLANNING  
15.09.2023

ES ARCHITECTURE ©  
TEL 07545278526

**TWO NEW BUILD FLATS TO  
THE LAND ADJACENT TO 5 ALBERT ROAD,  
HAYES,  
UB34HR**

## **SITE / LOCATION PLAN PROPOSED**

Scale: 1:200 /1250@ A3 SEP 2023 Dwg. 22/018\_P0