



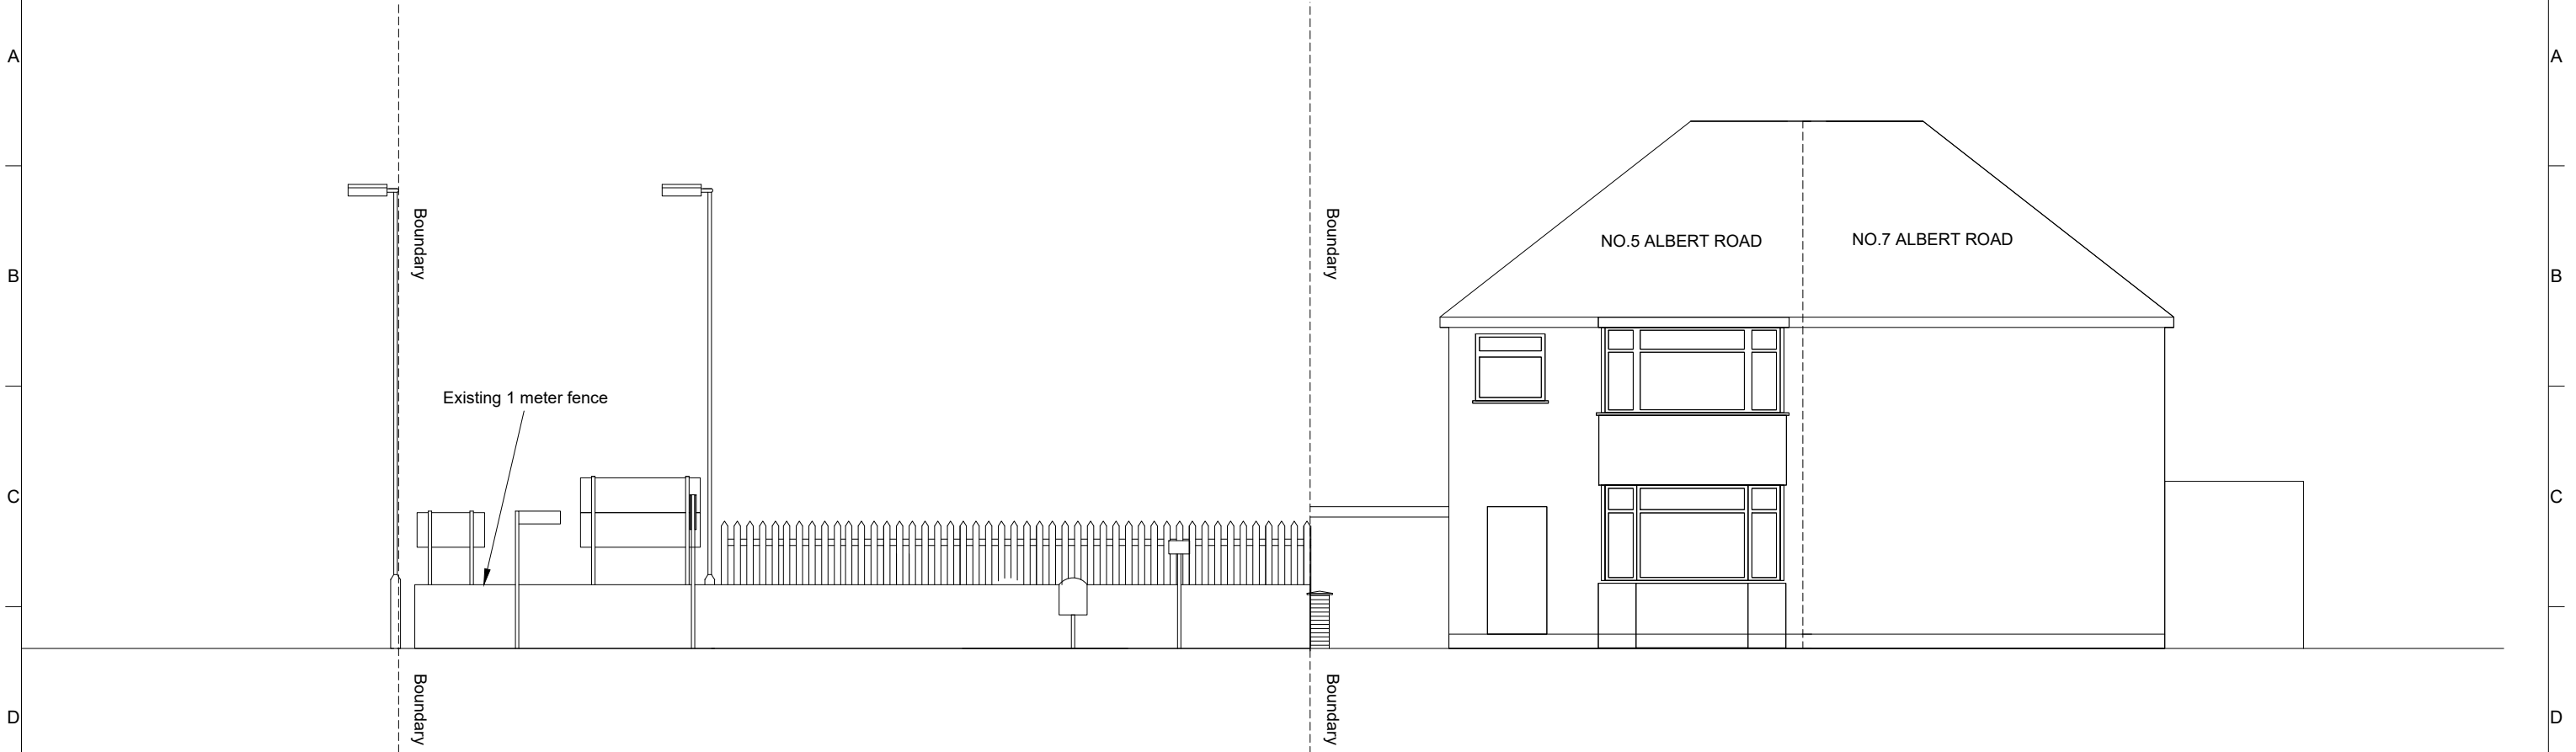

1 EXISTING ELEVATION - FRONT
Scale: 1:100

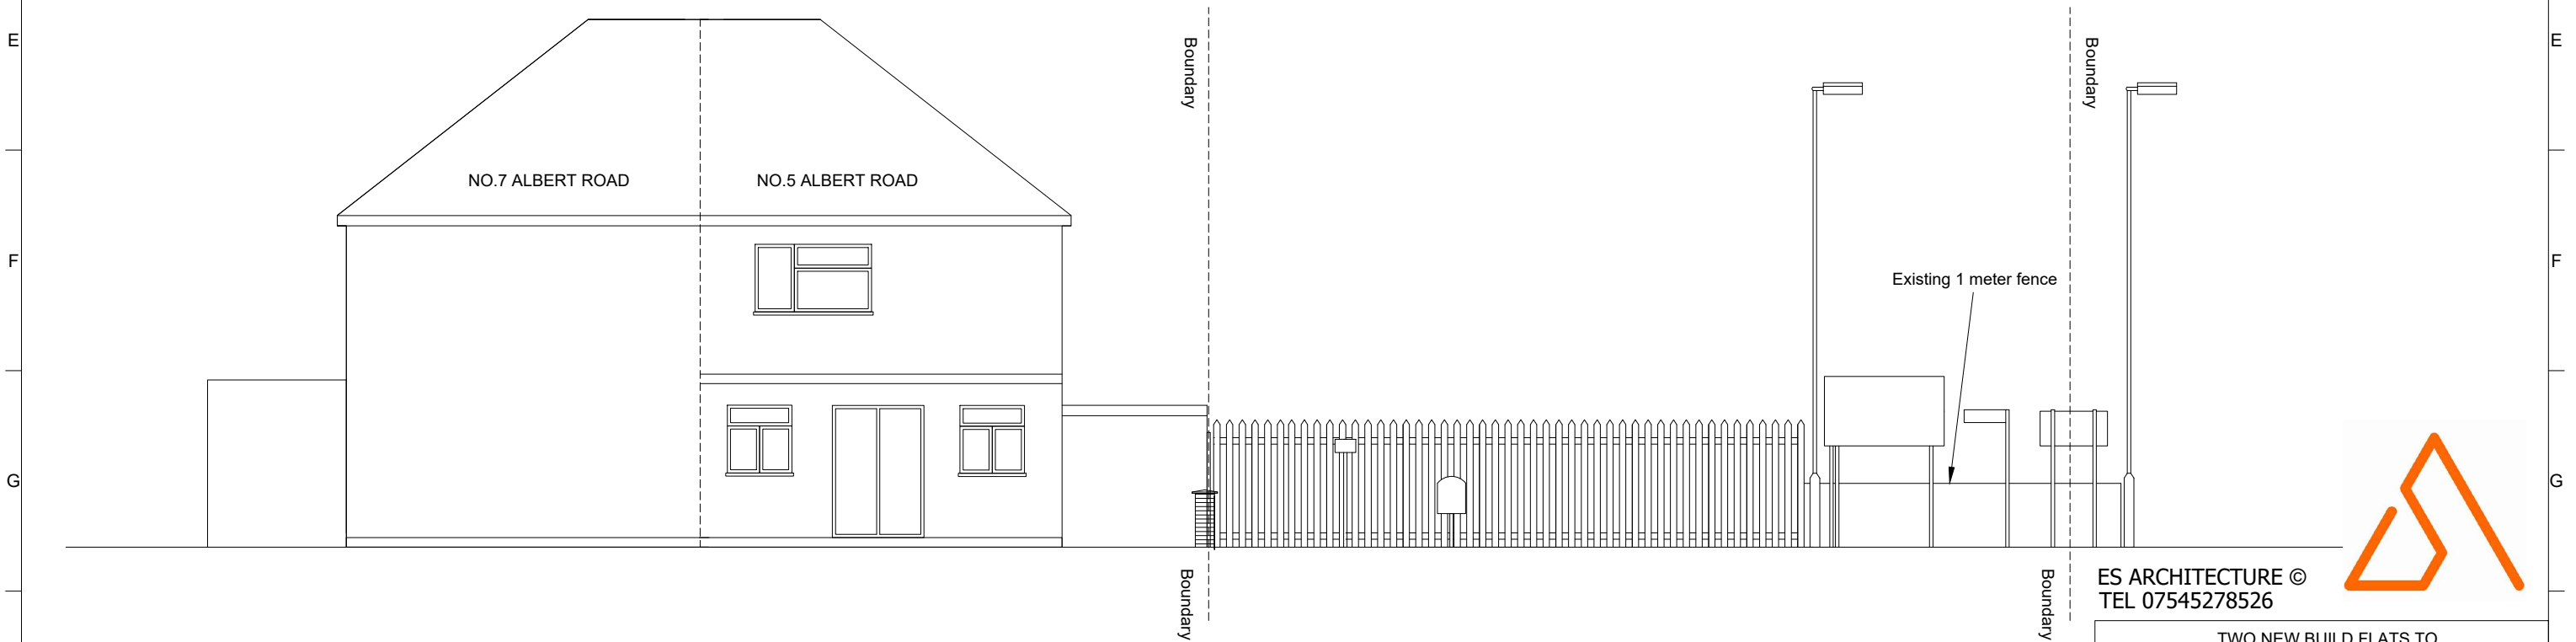

2 EXISTING ELEVATION - REAR
Scale: 1:100

0 1m 2m 3m 4m 5m

PLANNING
15.09.2023

ES ARCHITECTURE ©
TEL 07545278526

TWO NEW BUILD FLATS TO
THE LAND ADJACENT TO 5 ALBERT ROAD,
HAYES,
UB34HR

EXISTING ELEVATIONS

Scale: 1:100 @ A3

SEP 2023

Dwg. 22/018_S2