




FRONT ELEVATION

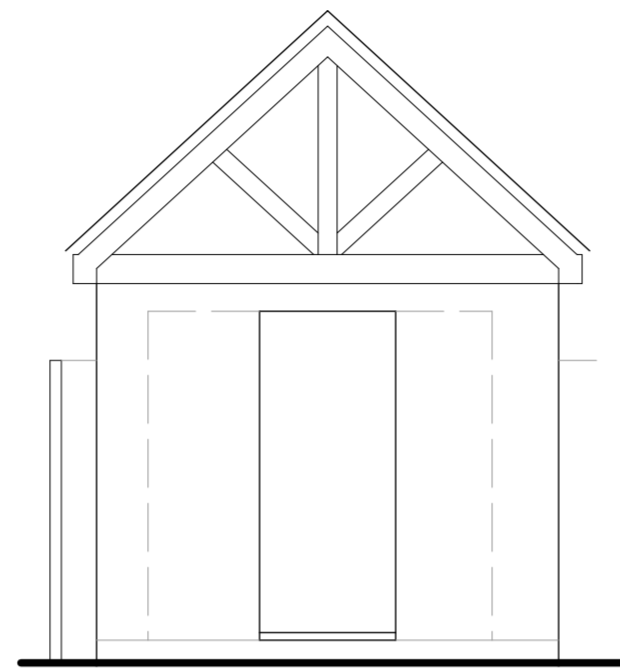


SIDE

 


REAR

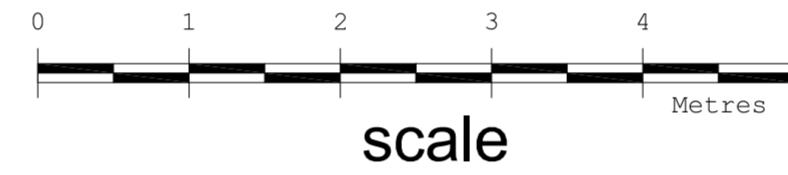

scale

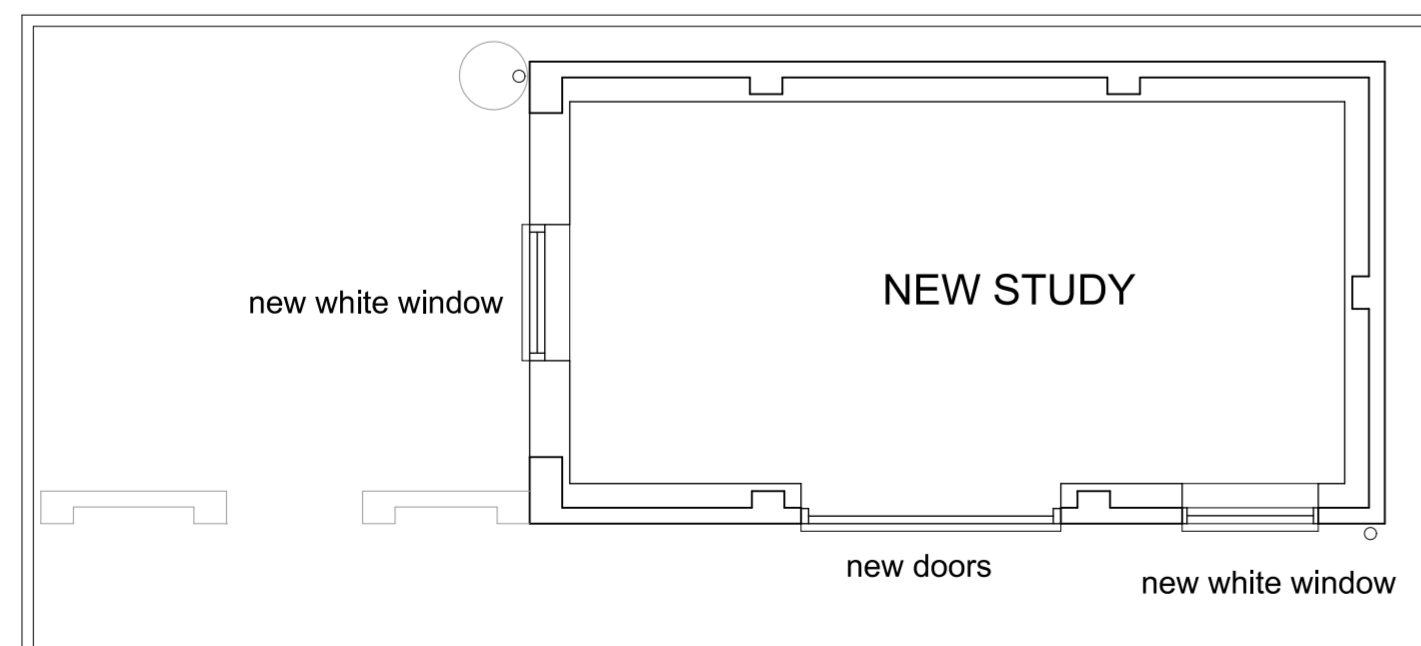

GROUND FLOOR PLAN

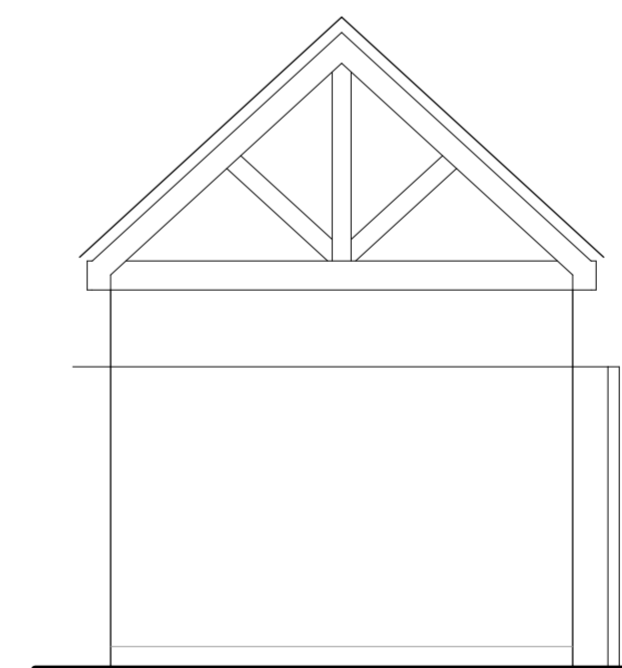

SIDE 2

Revision	Description	Date

This drawing must not be re-issued, loaned or copied without consent of M. Baldwin ©

www.plansdesigned.co.uk
Mark Baldwin (MRIC, MCIQB, MCIAT)
 CHARTERED SURVEYING & ARCHITECTURAL CONSULTANT
 Telephone : 01895 254456

Client: **Mr. & Mrs. S.**

Project: **9 THE RISE,
 HILLINGDON UB10 0JL**

Description: **PROPOSED GARAGE PLANS & ELEVS.**

Scale: **1:50 @ A2** Date: **Mar 26.**

Project No: **MB / 4723 / 4** Rev. **-**