

All work to comply with current building regulations and codes of practice


Do not scale from drawings
all dimensions to be checked on site before the start of any work

All Proposed External Materials to Match Existing External Materials


Any Proposed Windows to Flank wall to be Obscure Glazed and Non-Opening below 1.7m from FFL



Location Plan Scale 1:1250

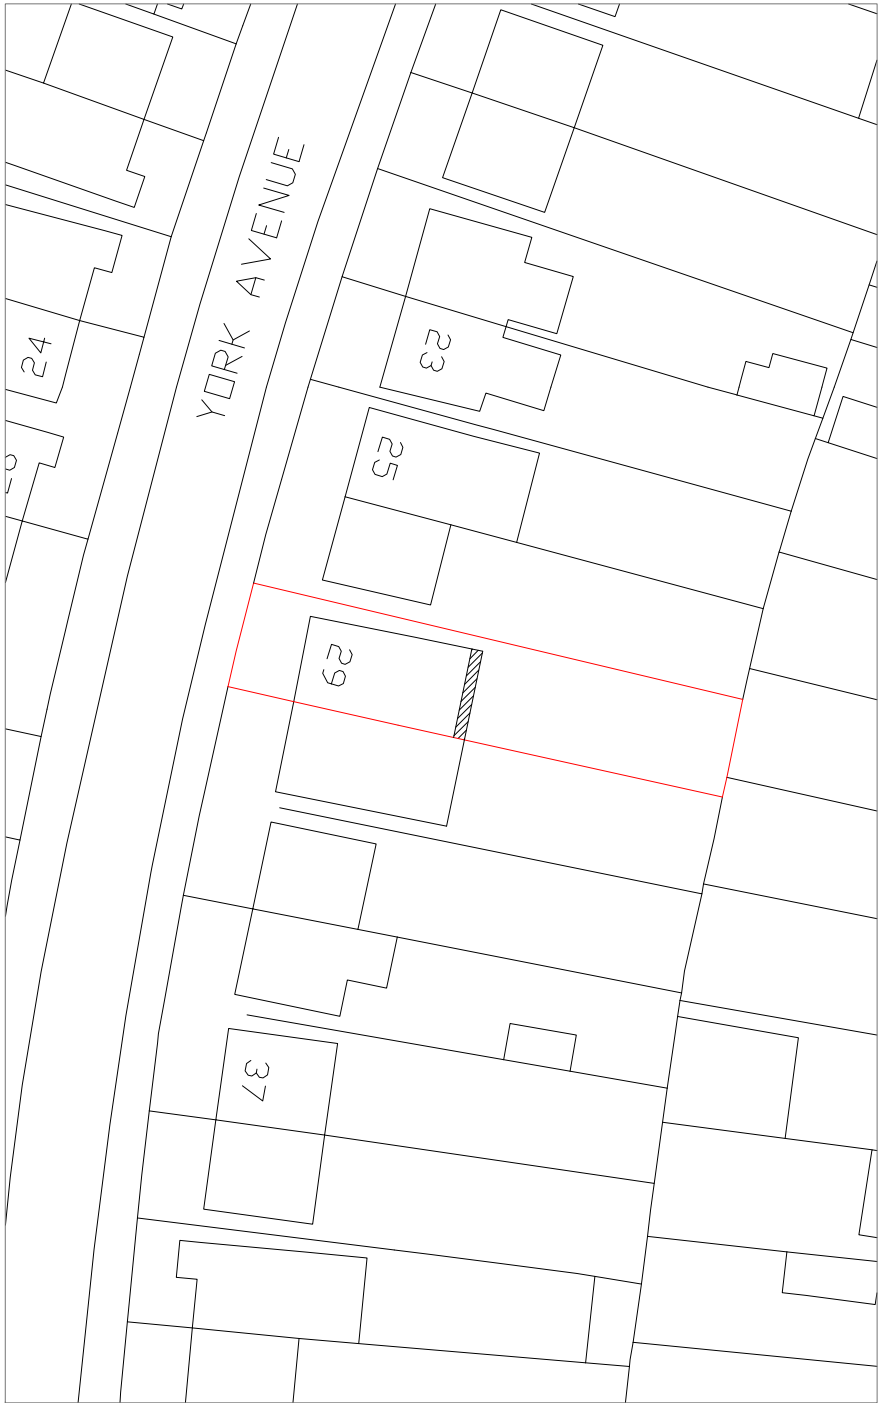

Block Plan Scale 1:500

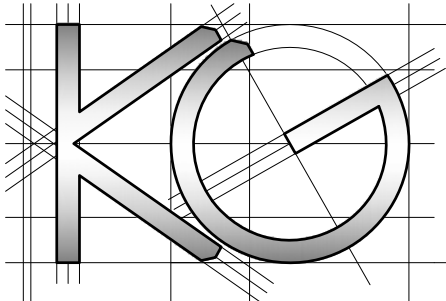

<u>Site Address:</u>	<u>Drawing Content:</u>	<u>Drawings No:</u>	<u>Date Drawn:</u>	Planning Issue						
29 York Avenue	Location Plan	29yorkavenue/2023/13	3	31st July 2023	5	7				
Hayes		<u>Drawings Scale:</u>		<u>Drawn By:</u>		<u>Revision:</u>				
Middlesex		1:1250/500	4	KG	6					
UB3 2TN										8
1	2									