


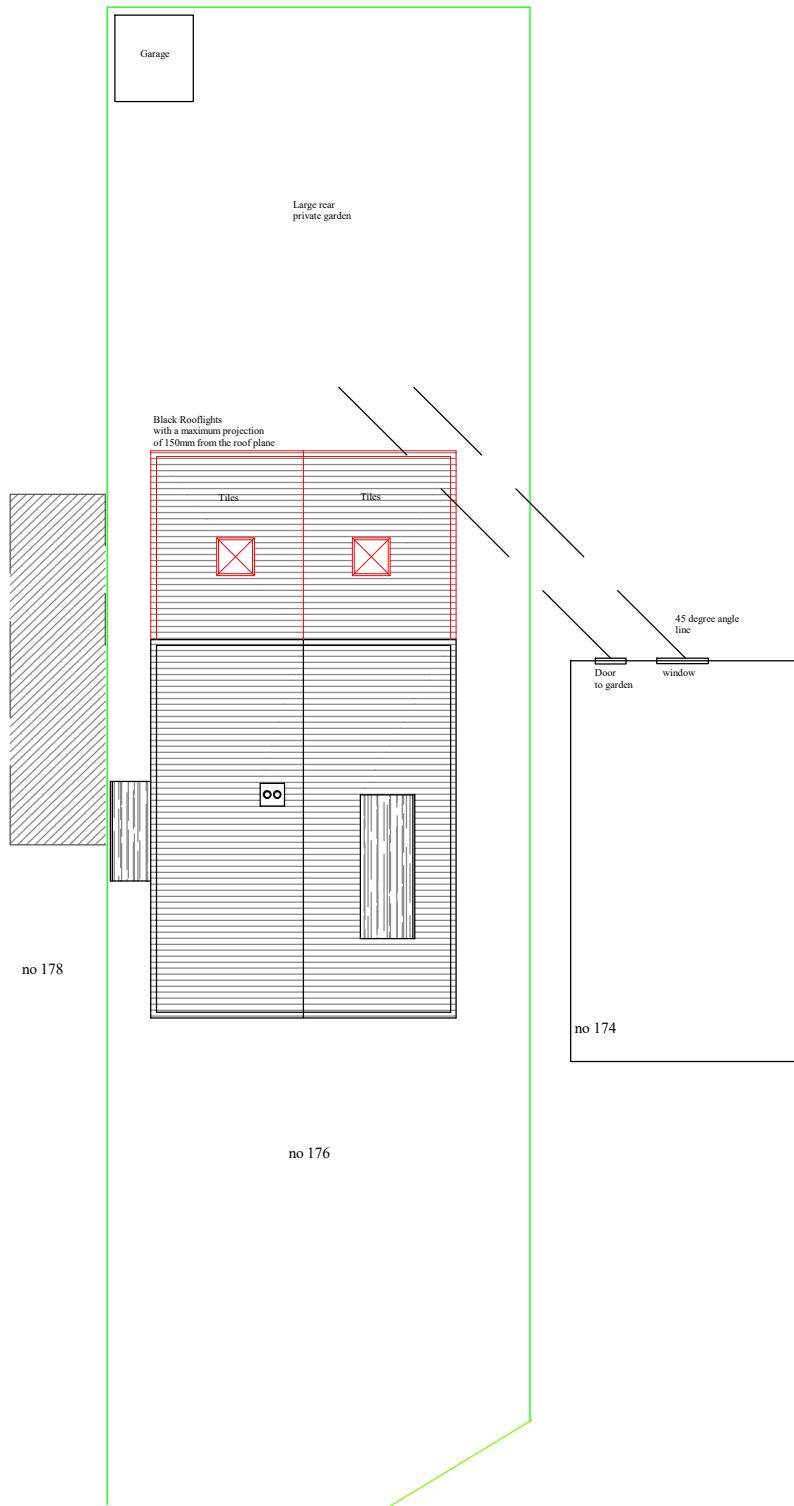

Scale 1/200



AsB Architecture Ltd

Title / Description Block Plan		Project Address : 176 High Street Harlington, Hayes UB3 5DP		PLANNING - ENGINEERING - MANAGEMENT Asbarchitectureltd@gmail.com Office / Mobile - 07960 417 920	
Date of Proj April 26	Drawn By Sunny Bahia	Drawing No 001 - rev 01	Scale of Drawing 1-200 @ a4		