



# 176 High Street, UB3 5DP

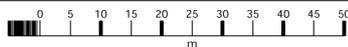

176 High Street,  
Harlington,  
Hayes,  
Hillingdon  
UB3 5DP

OS MasterMap 1250/2500/10000 scale  
Tuesday, February 17, 2026, ID: M4P-01264034  
Above and Beyond Adventure Ltd  
  
1:1250 scale print at A4, Centre: 508700 E, 177867 N  
  
© Crown Copyright Ordnance Survey. Licence no.  
100057546

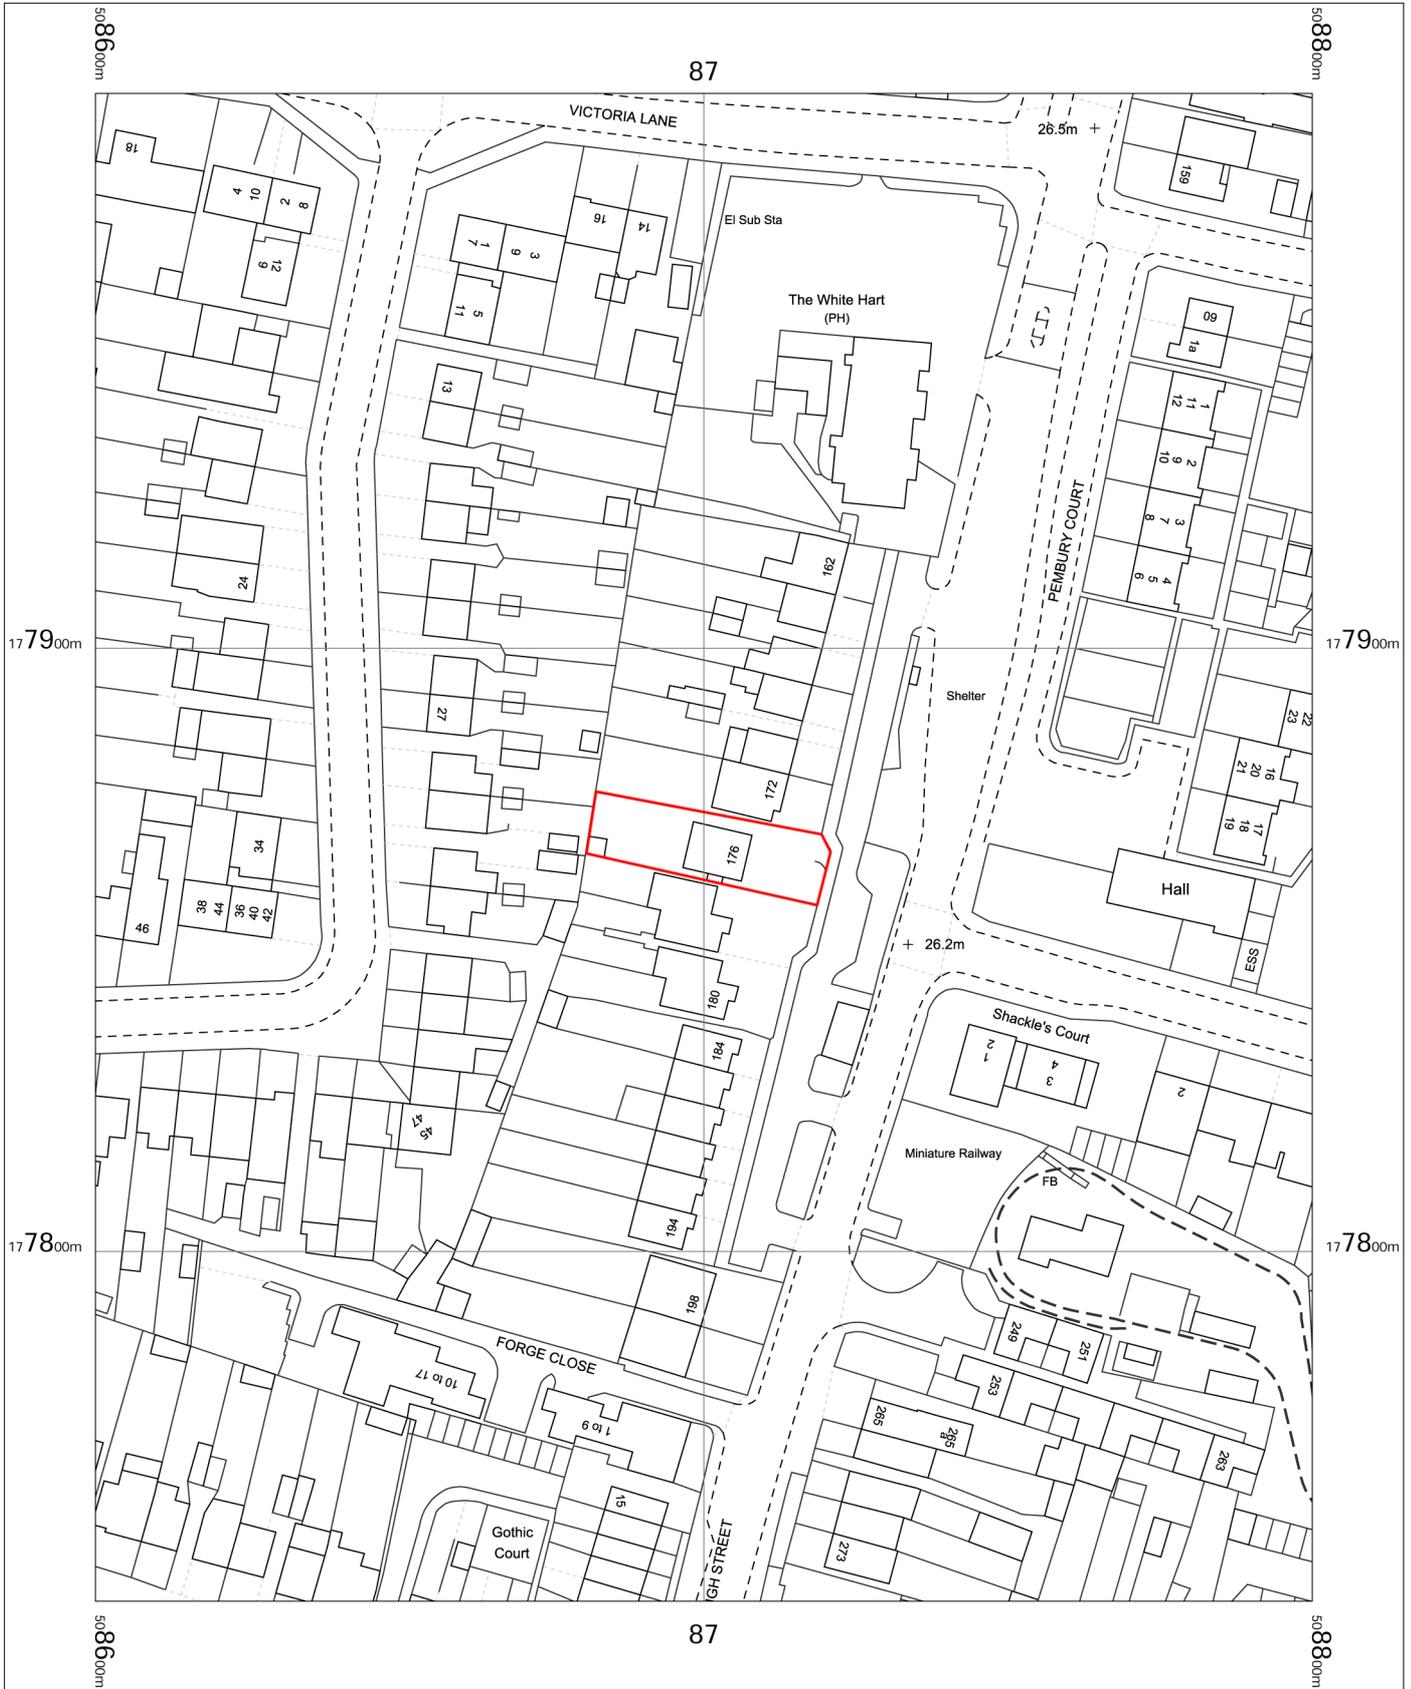