


OS Licence No. 0100031673

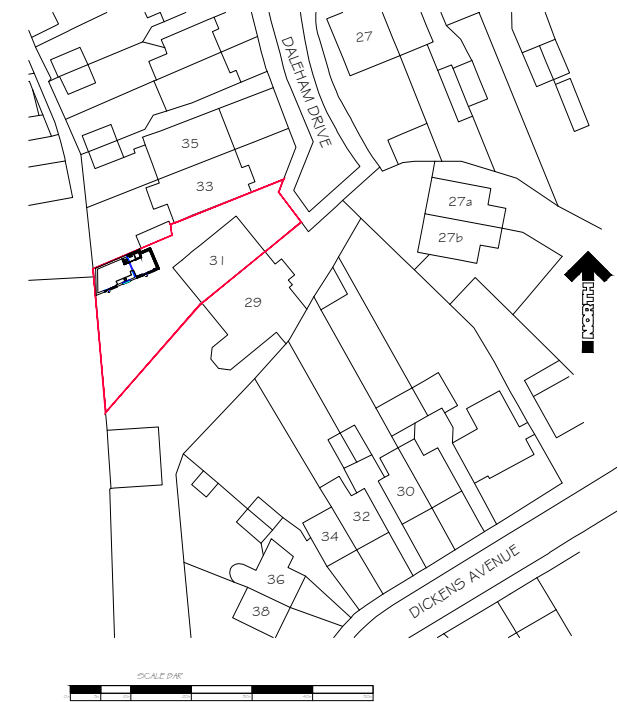

Drawing:
Proposed Block,
Site and Location Plans

Address:
31 Daleham Drive,
Hillingdon, UB8 3HP

Scale: 1:1250 & 1:500 @ A3
Date: 24 - 07 - 24
Dwg No: 04