



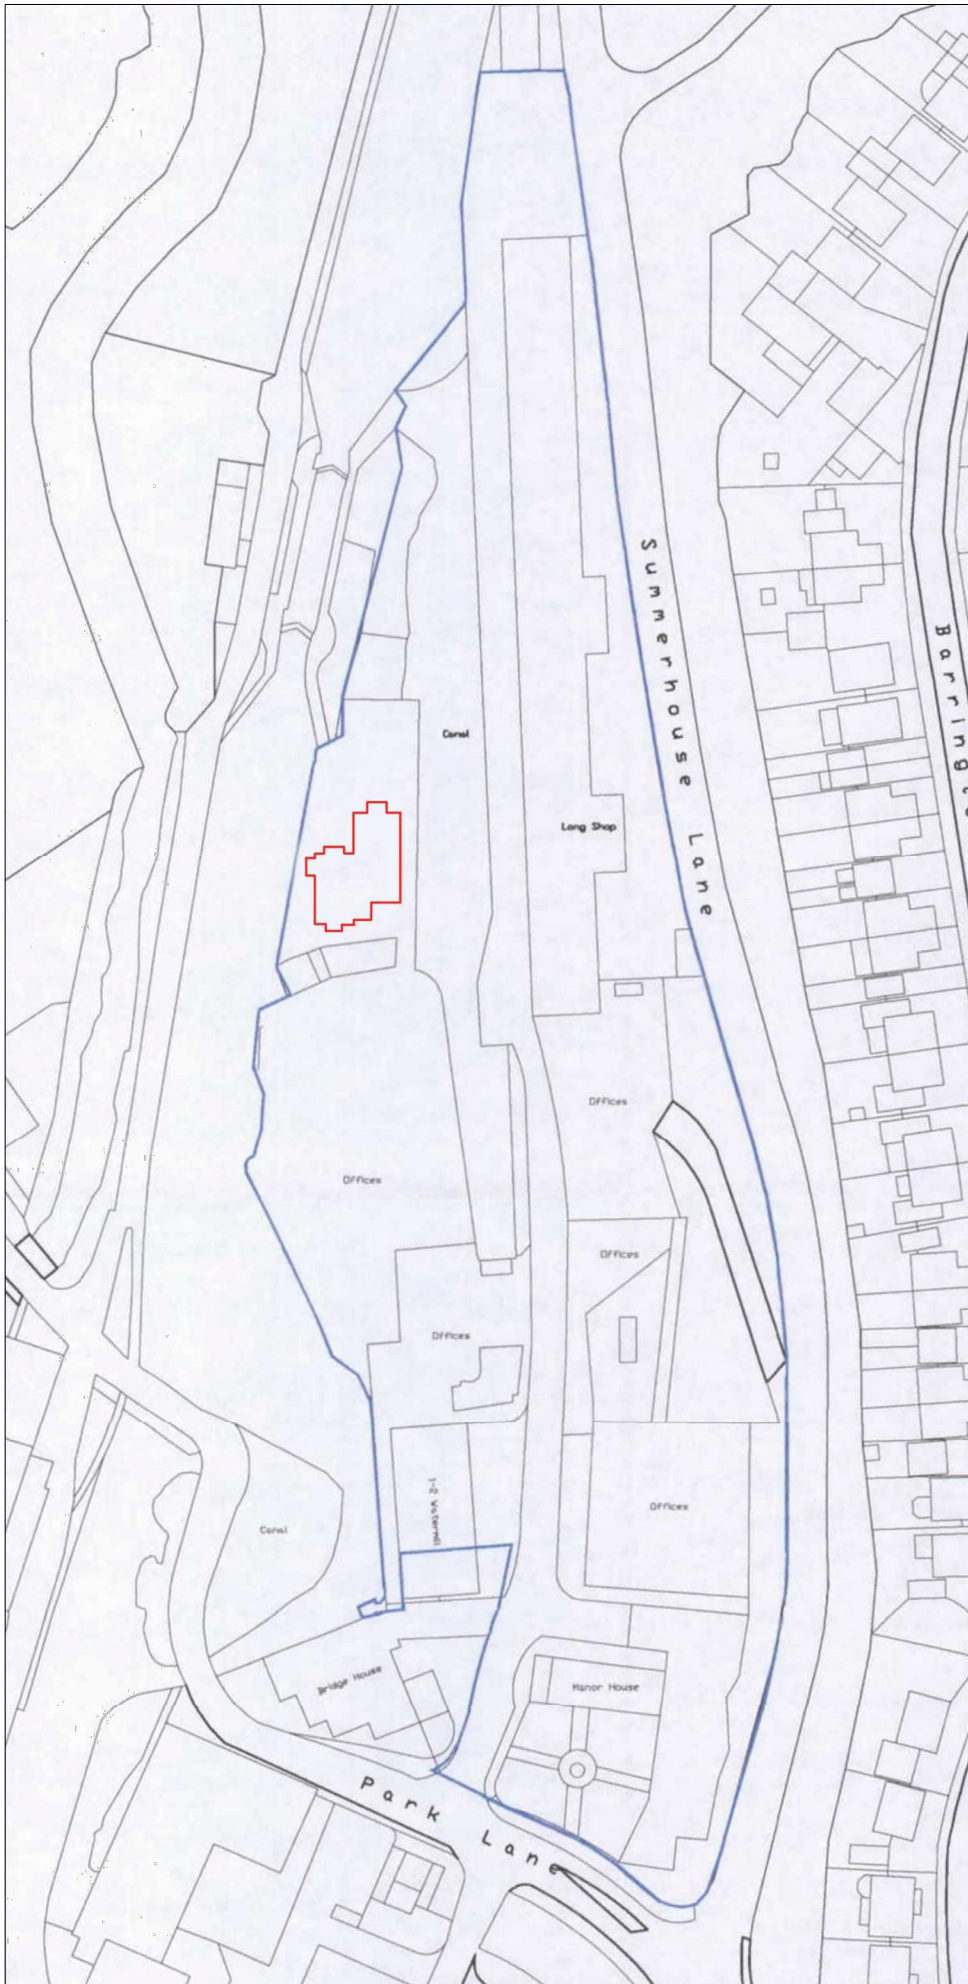

Revision Date	Description
	Project: Royal Quay, Island Apartments Harefield
	Client: Matthew Hallchurch
	Drawing: Location Plan
	Drawing number: 3190.PLN.100
	Revision: -
	Date: 11.12.2025

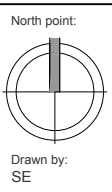

Progress[™]
Design

1st Floor | 10-12 The Broadway (Wycombe End) | Beaconsfield HP9 1ND | tel no 01494 674969 | www.progressplanning.co.uk

Scale: 1:1250



A0 A1 A2 A3 A4