




Elevation to Road

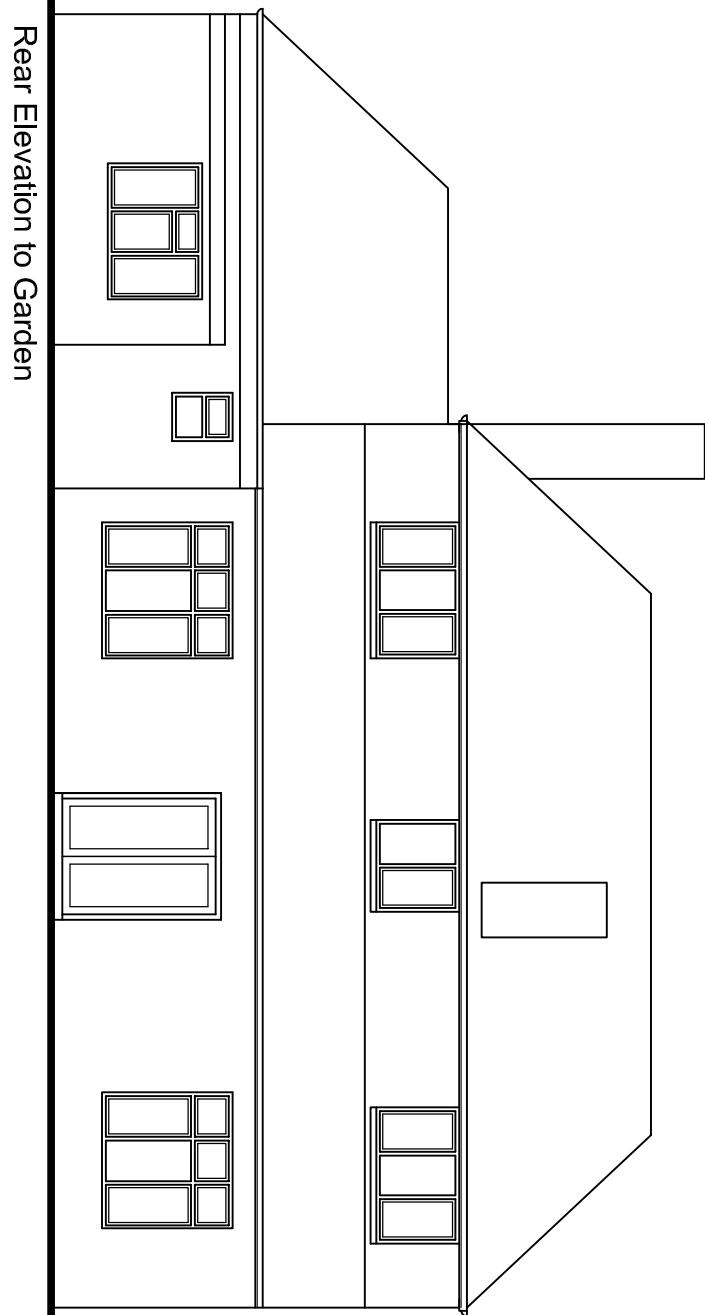

Rear Elevation to Garden

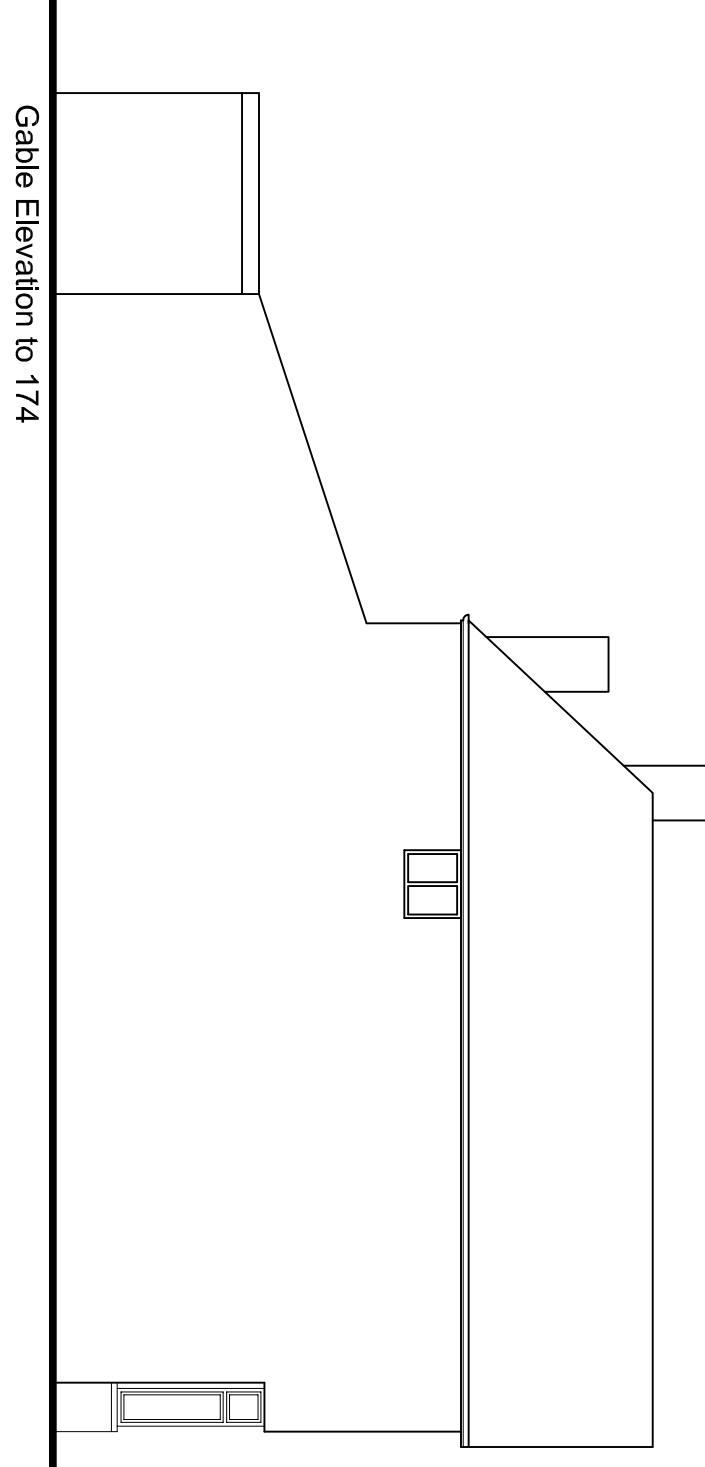

Gable Elevation to 174

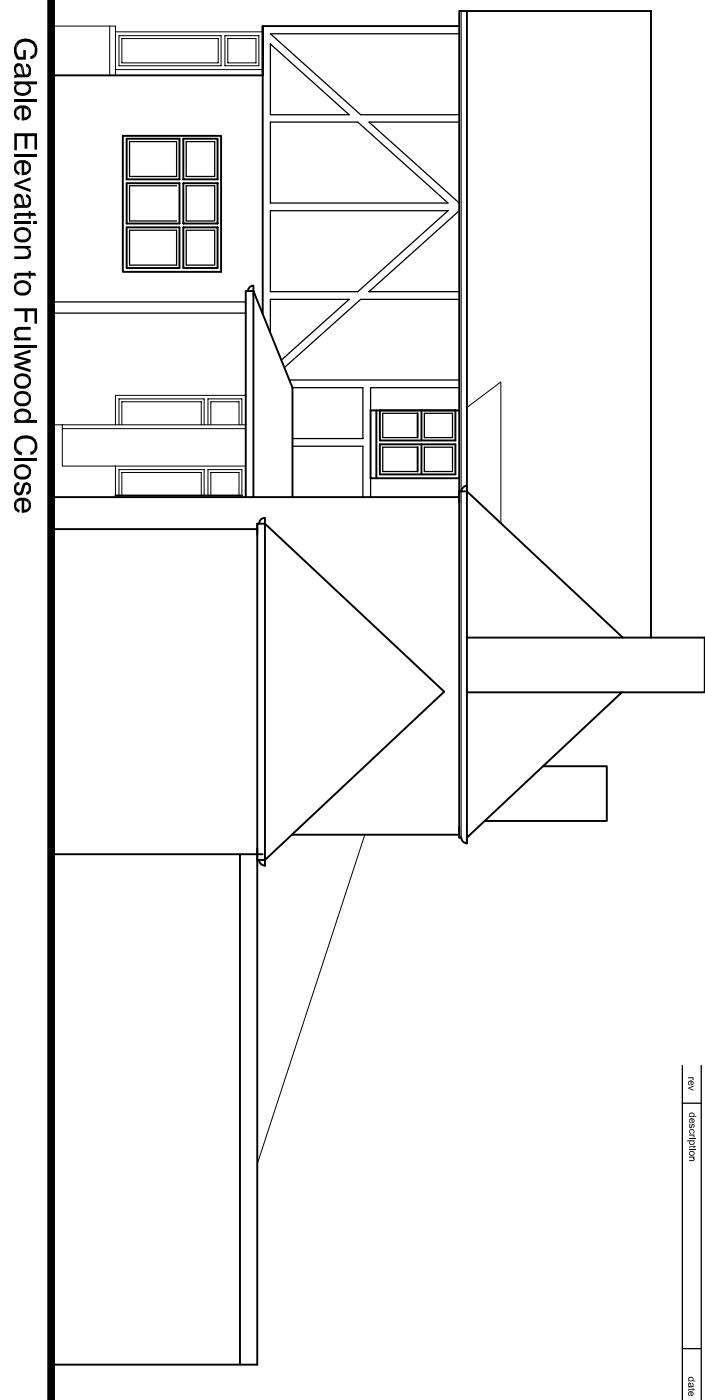

Gable Elevation to Fulwood Close

alterations and extension to

172 Church Road
Hayes UB3 2LS

for MR A Chauhan

Existing Elevations

arg. no. rev.
C121(EX02 .

scale ref.
1:100 @ A3 Jan '18 mac

MAC
architects & design consultants

118 South Knighton Road
Leicester LE2 3LQ
tel: 0116 2708599 mob: 07739663249
collins.knighton@btinternet.com

rev. description date