
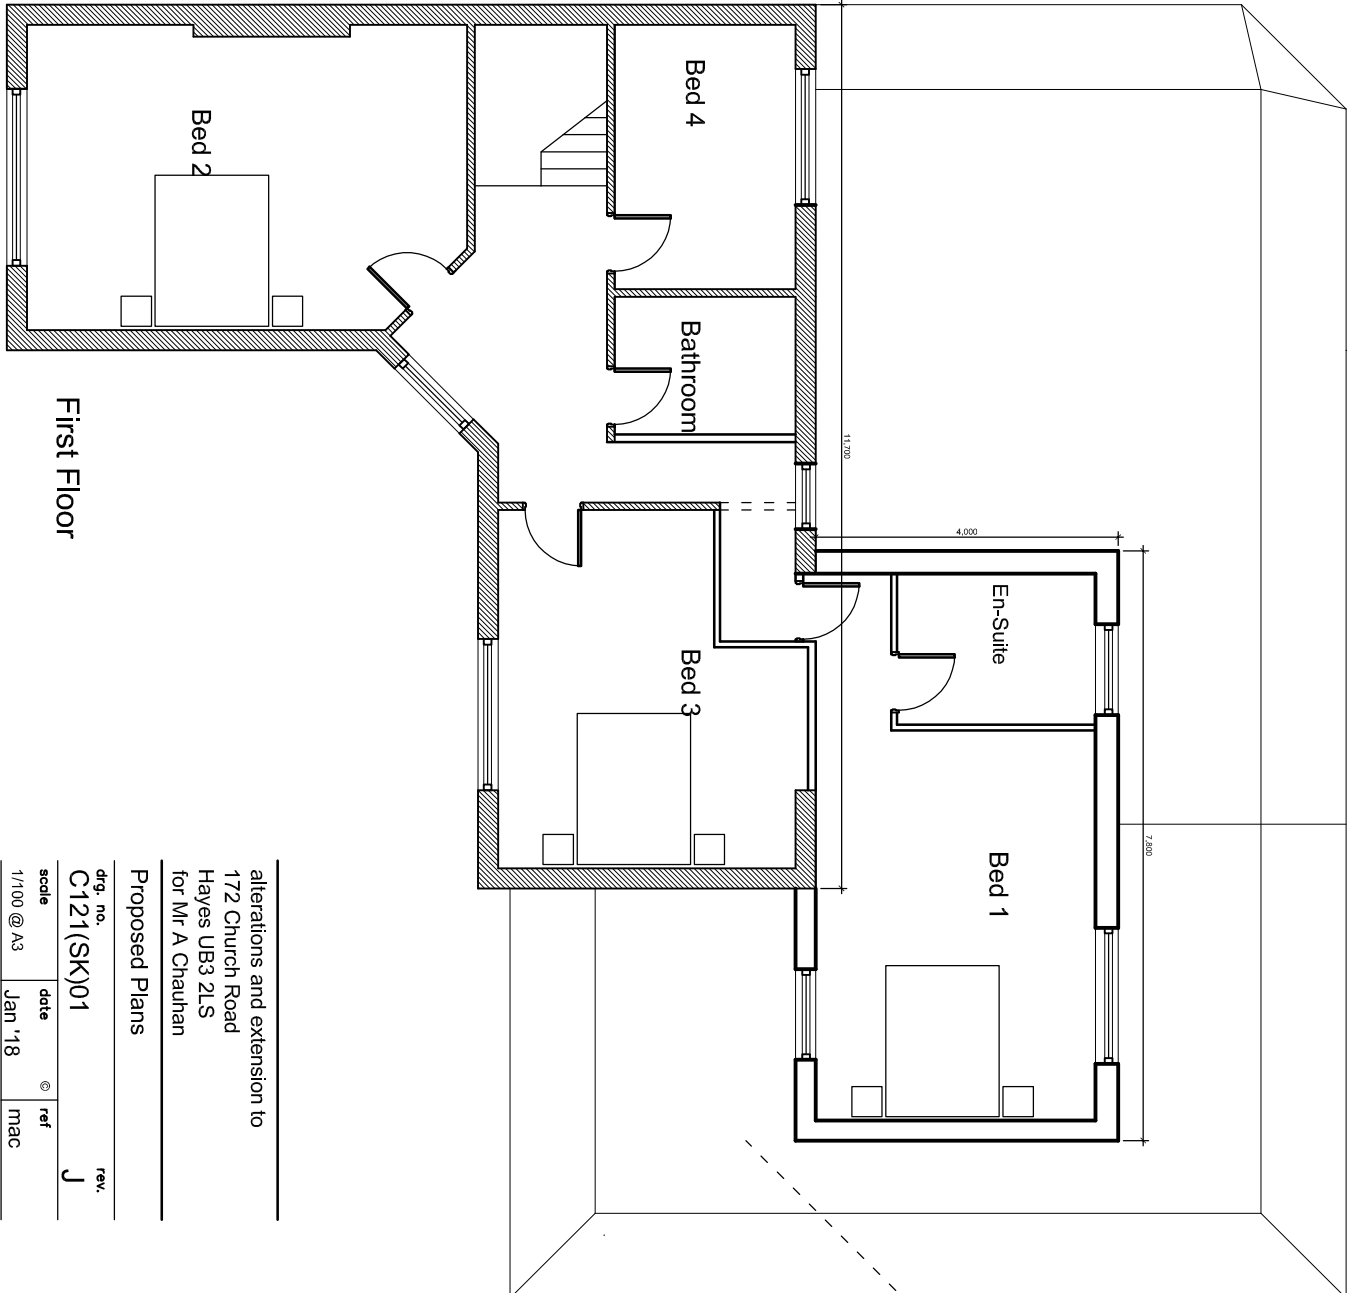


rev	description	date
C	Plans amended following Planning comments	23/03/2018
D	First Floor stairs and rear extension revised	04/05/2018
E	Ground and First Floor footprints revised	07/09/2018
F	First Floor extension revised	12/10/2018
G	First Floor extension revised	14/10/2018
H	First Floor extension revised	29/11/2018
J	First Floor extension revised	05/12/2018

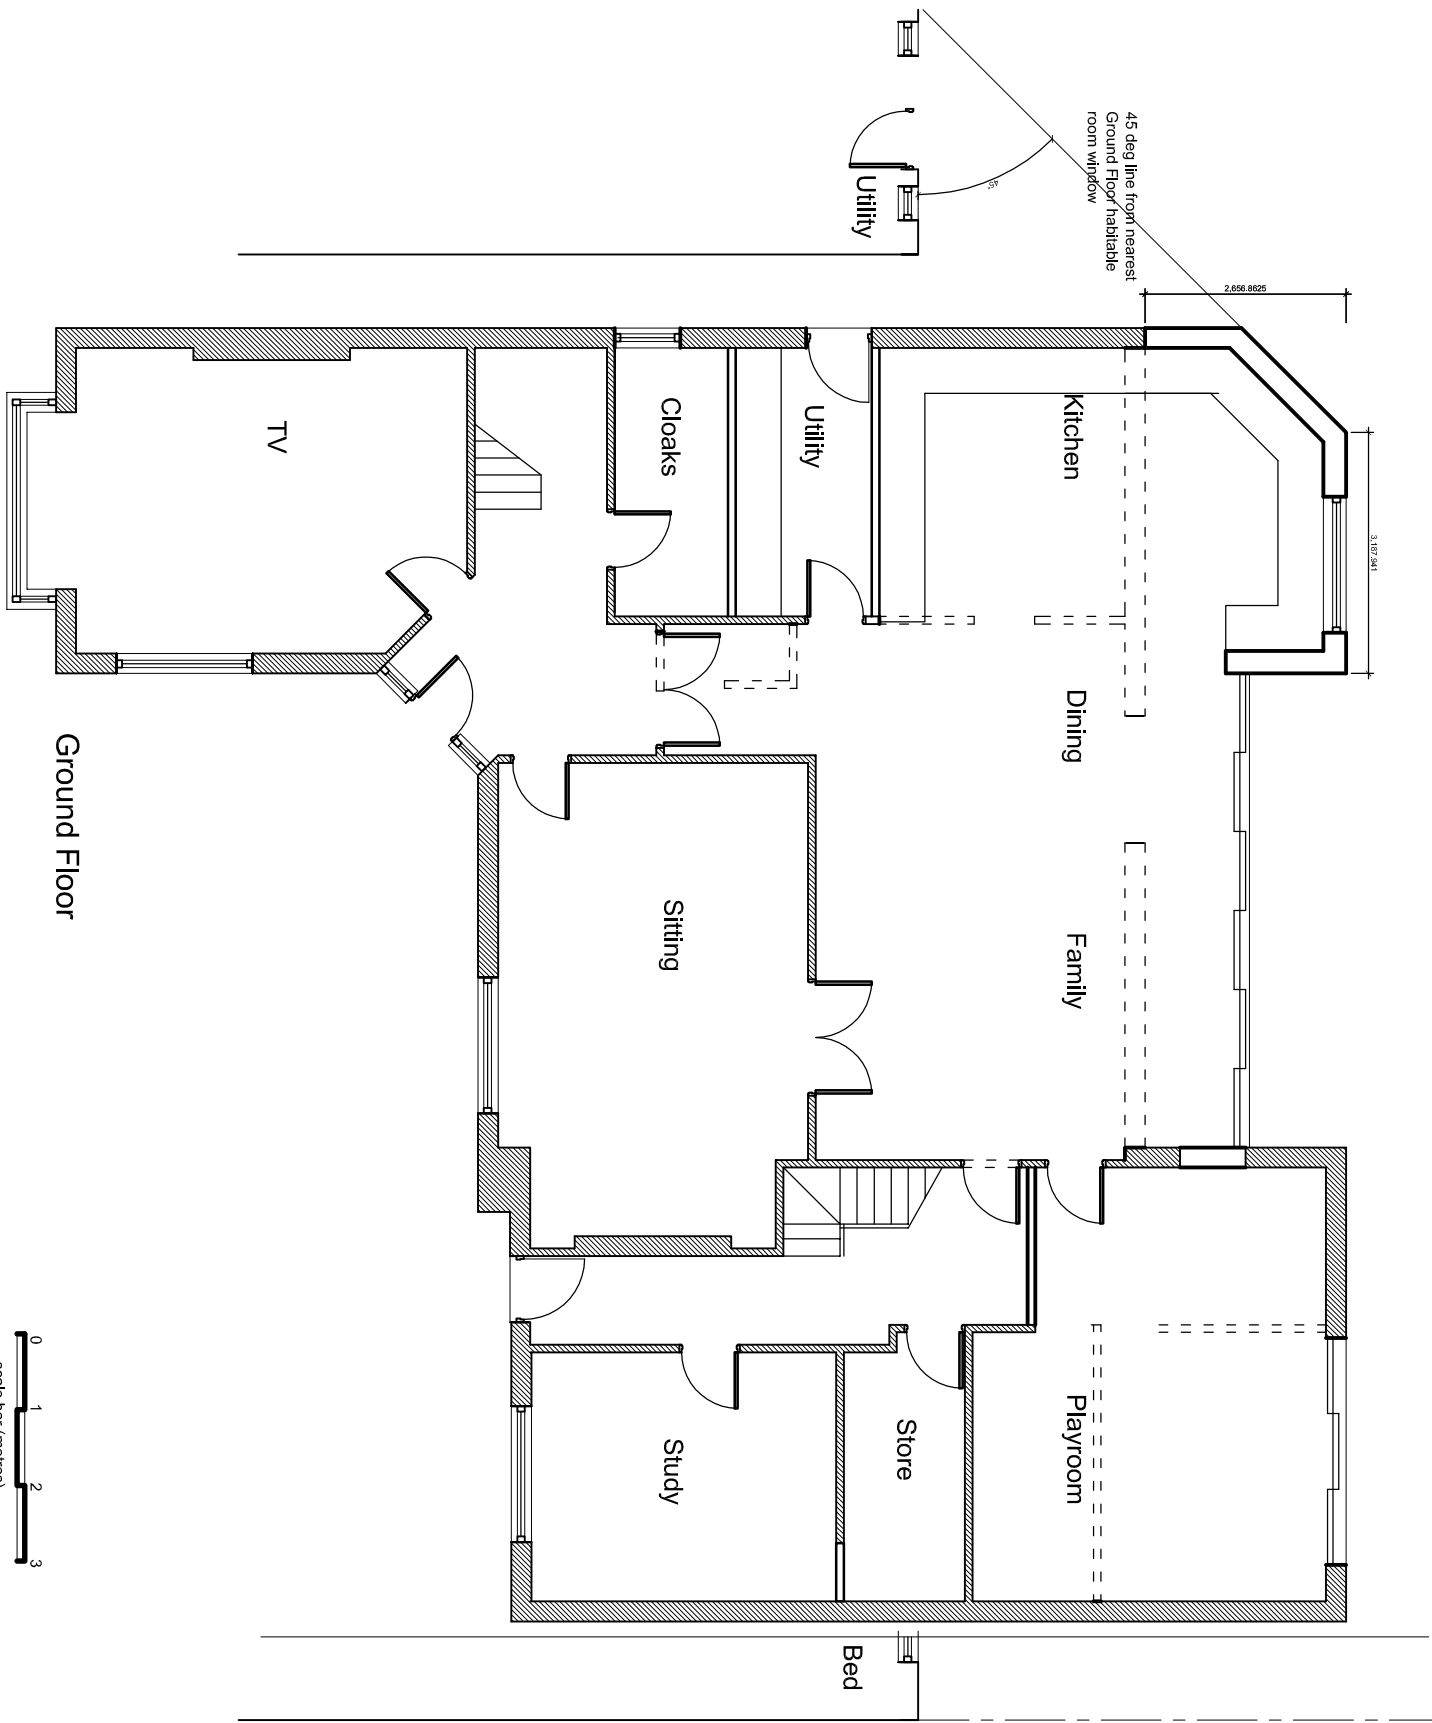

alterations and extension to 172 Church Road Hayes UB3 2LS for Mr A Chauhan			
Proposed Plans			
drg. no.	date	rev.	
C121(SK)01		J	
scale	date	ref	
1/100 @ A3	Jan '18	mac	

MAC
architects & design consultants

118 South Knighton Road
Leicester LE2 3LQ
tel: 0116 2708559 mob: 07739663249
collins.knighton@btinternet.com