





Plain L shape Quoin by South Coast Stone Work



Kempley Antique Brickwork




BMI Redland Plain Concrete Rustic Red Roof Tiles

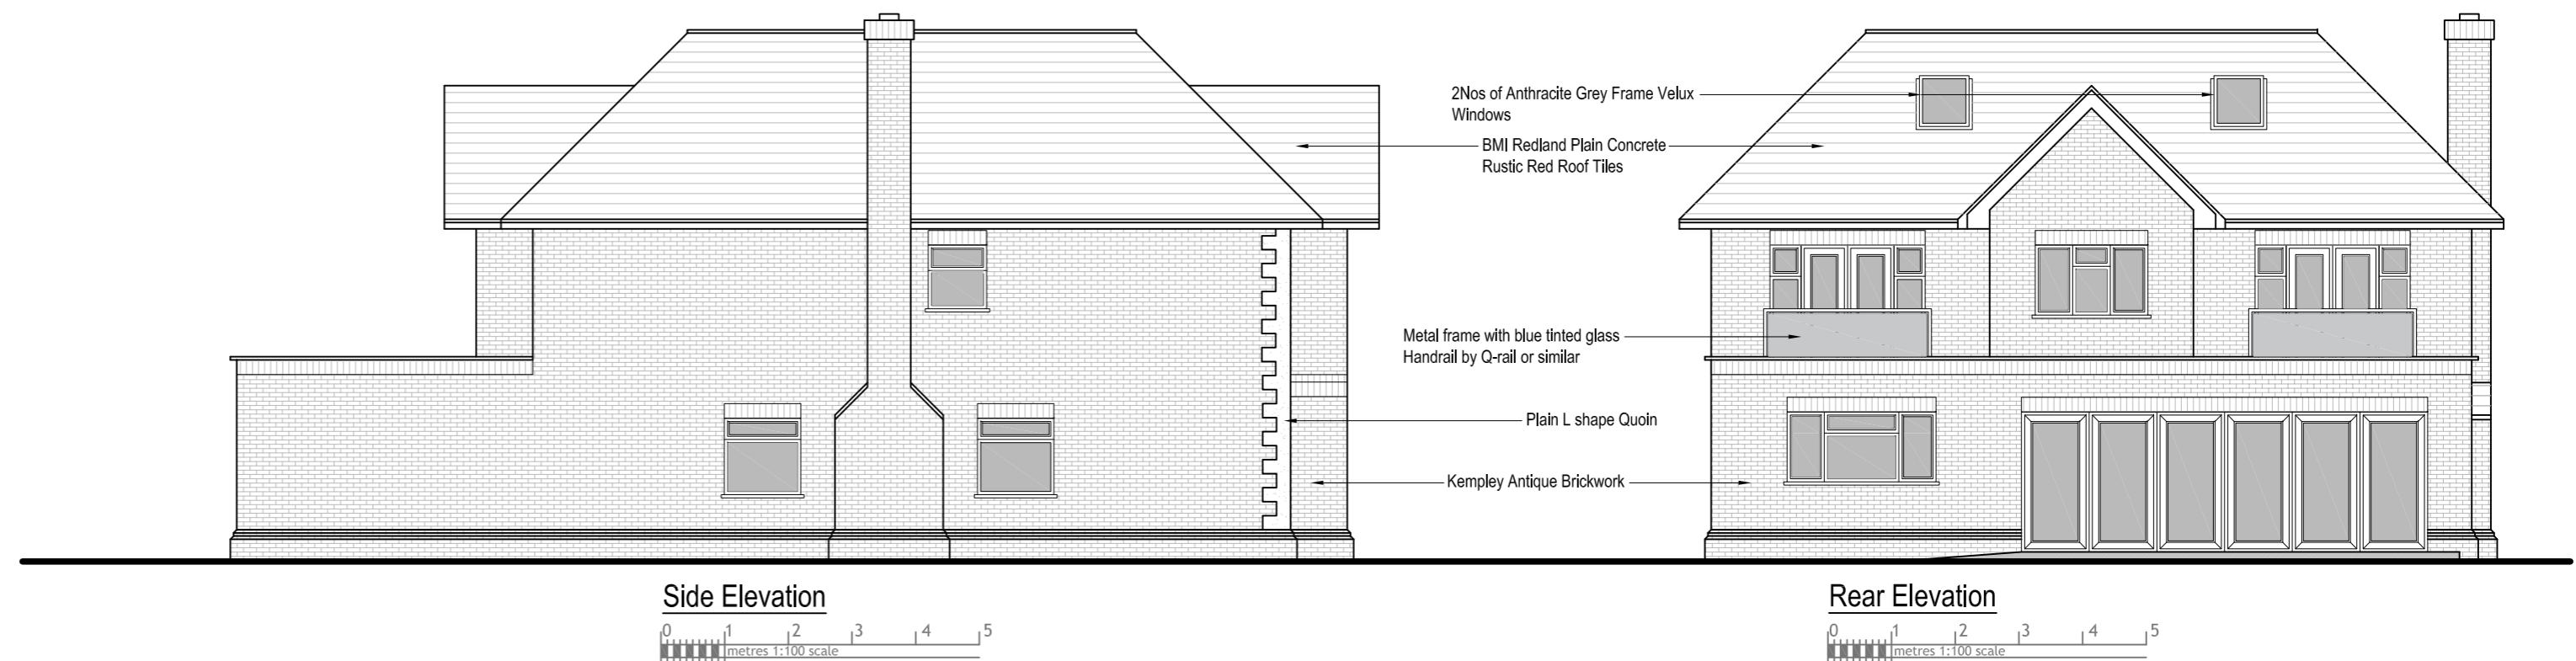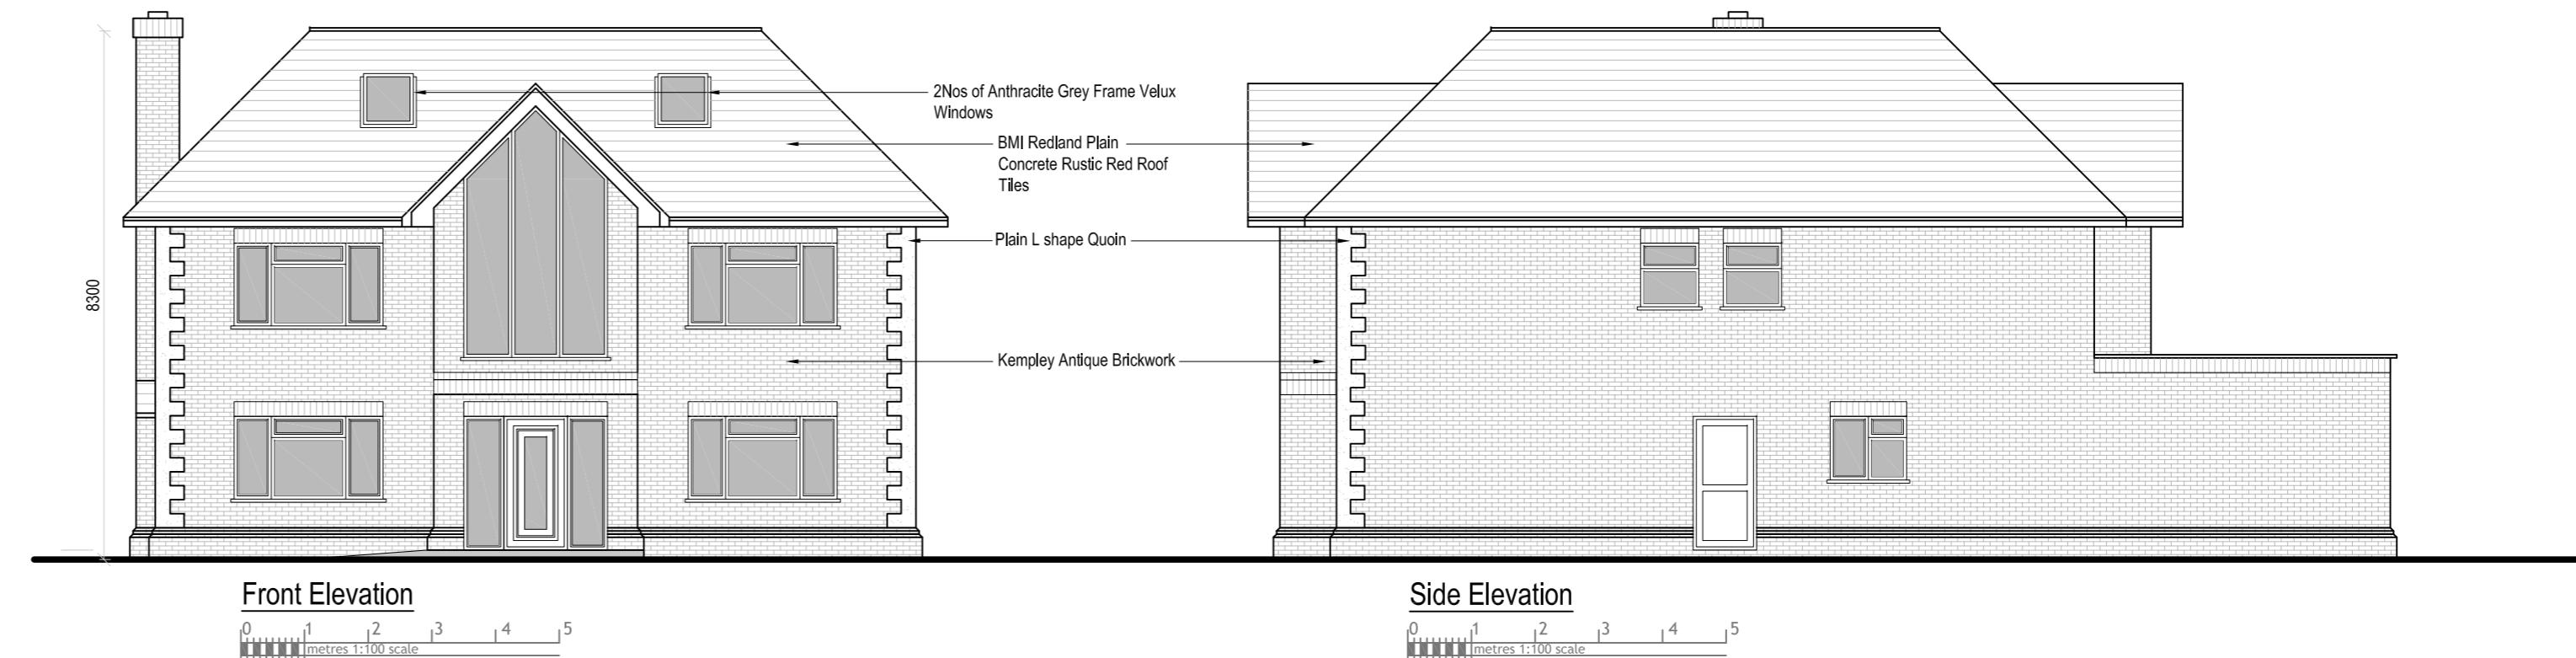

NOTE:
All windows & Doors to be White Framed with Blue Tint

Rev Date Comments

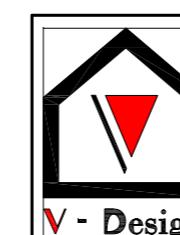

Dimensions to be verified on site
DO NOT SCALE FROM THIS DRAWING.
Any areas indicated on this drawing are for guidance only.
No responsibility is taken for their accuracy.
This drawing is the property of V-DESIGN CAD Services
Ltd Copyright is reserved by them. This drawing is not
to be copied or reproduced in whole or in part
or disclosed to any unauthorized person, either wholly or in part
without the consent in writing of V-DESIGN CAD Services
Ltd
Email: vishal.p@vdesigncad.co.uk Mobile: 07971083395

Site Address:
26, Parkway,
Hillingdon,
UB10 9JX

Title:
Proposed Elevations

Drawn By: JM
Job Ref: 20035V
Date: March 2023
Drawing No. COCL - 01

Scale: 1:100

A2

