





Plain L shape Quoin by South Coast Stone Work



Kempley Antique Brickwork



BMI Redland Plain Concrete Rustic Red Roof Tiles

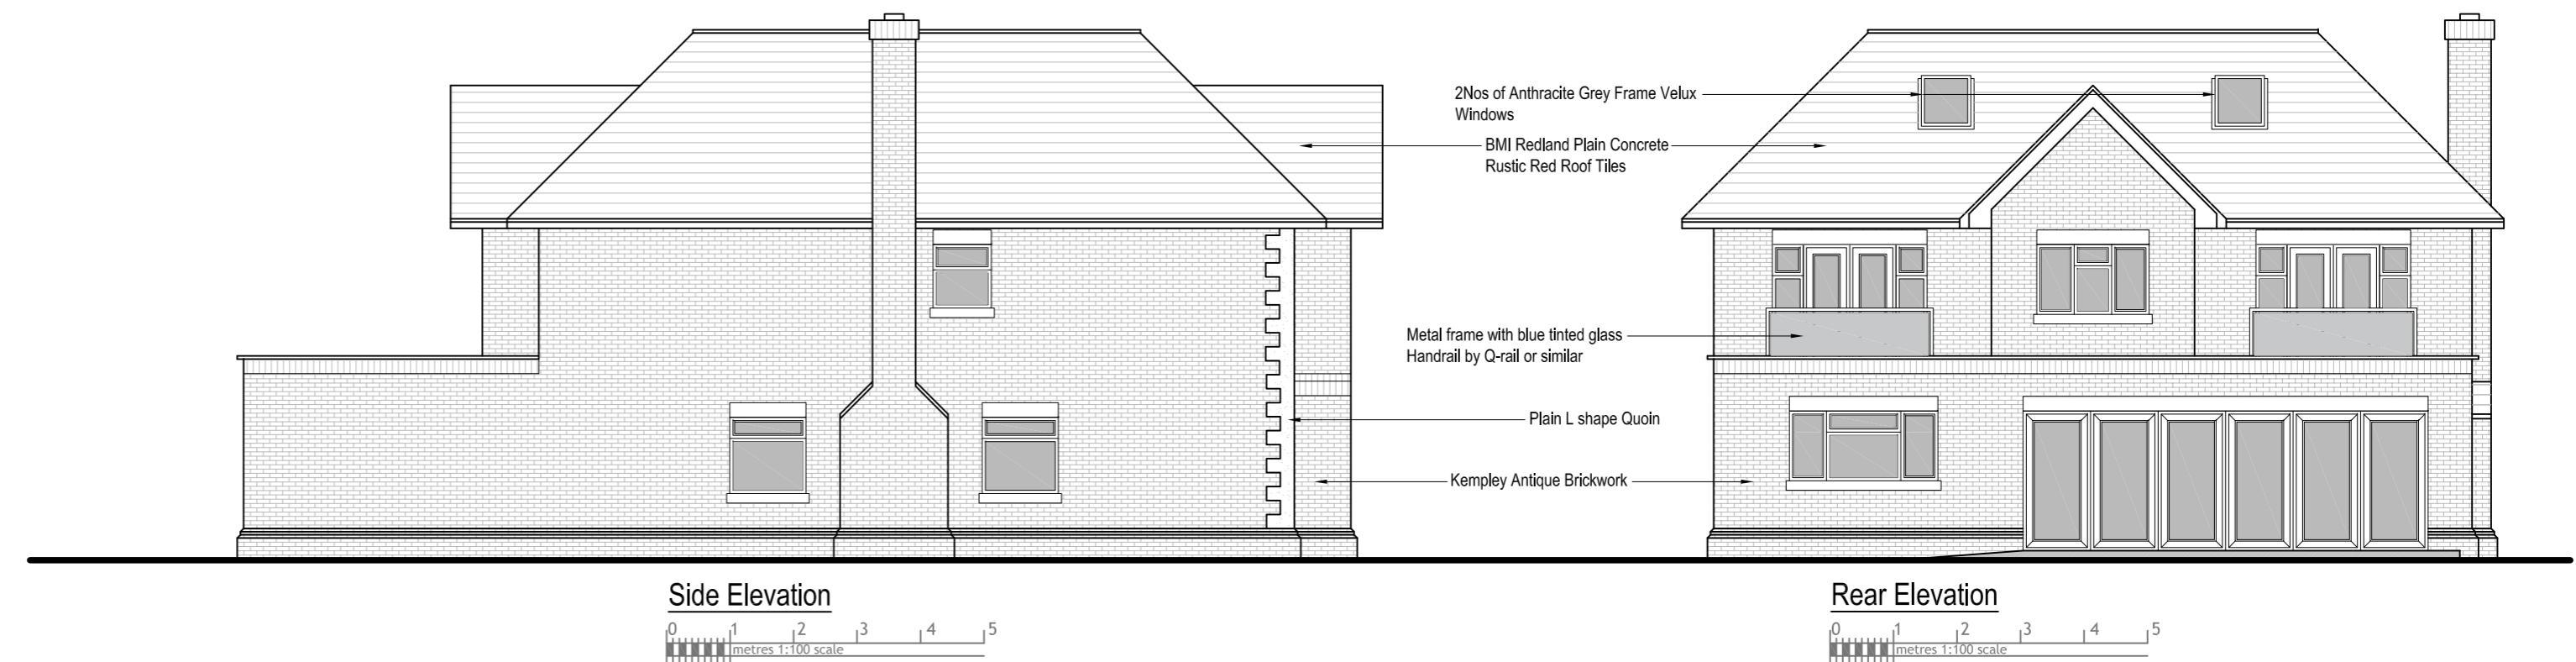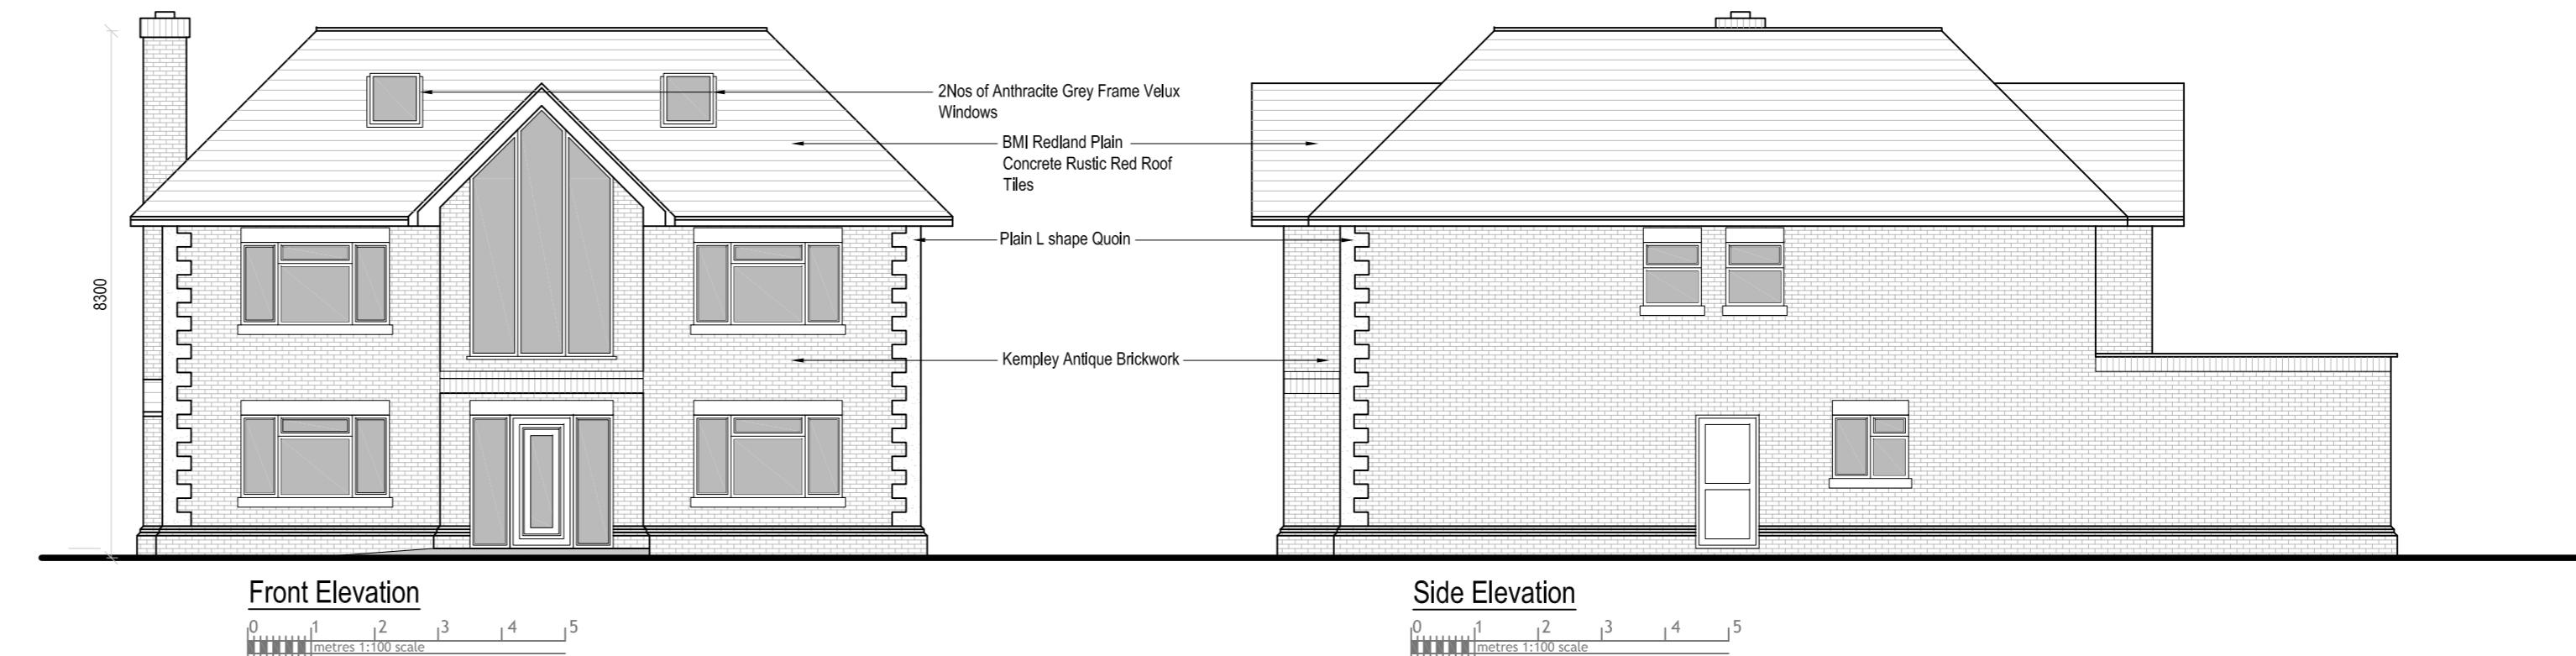

**NOTE:**  
All windows & Doors to be White Framed with Blue Tint

**NOTE:**  
All windows & Doors Lintels and Sills to be plain color matching to L shaped quoins


Rev Date Comments



Dimensions to be verified on site  
DO NOT SCALE FROM THIS DRAWING.  
Any areas indicated on this drawing are for guidance only.  
No responsibility is taken for their accuracy.  
This drawing is the property of V-DESIGN CAD Services  
Ltd Copyright is reserved by them. This drawing is not  
to be copied or reproduced in whole or in part  
or disclosed to any unauthorized person, either wholly or in part  
without the consent in writing of V-DESIGN CAD Services  
Ltd  
Email: vishal.p@vdesigncad.co.uk Mobile: 07971083395

Site Address:  
26, Parkway,  
Hillingdon,  
UB10 9JX

Title:  
Proposed Elevations

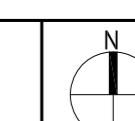

Drawn By: JM  
Job Ref: 20035V  
Date: March 2023  
Drawing No. COCL - 01

Scale: 1:100 Paper Size: A2