


MapServe®

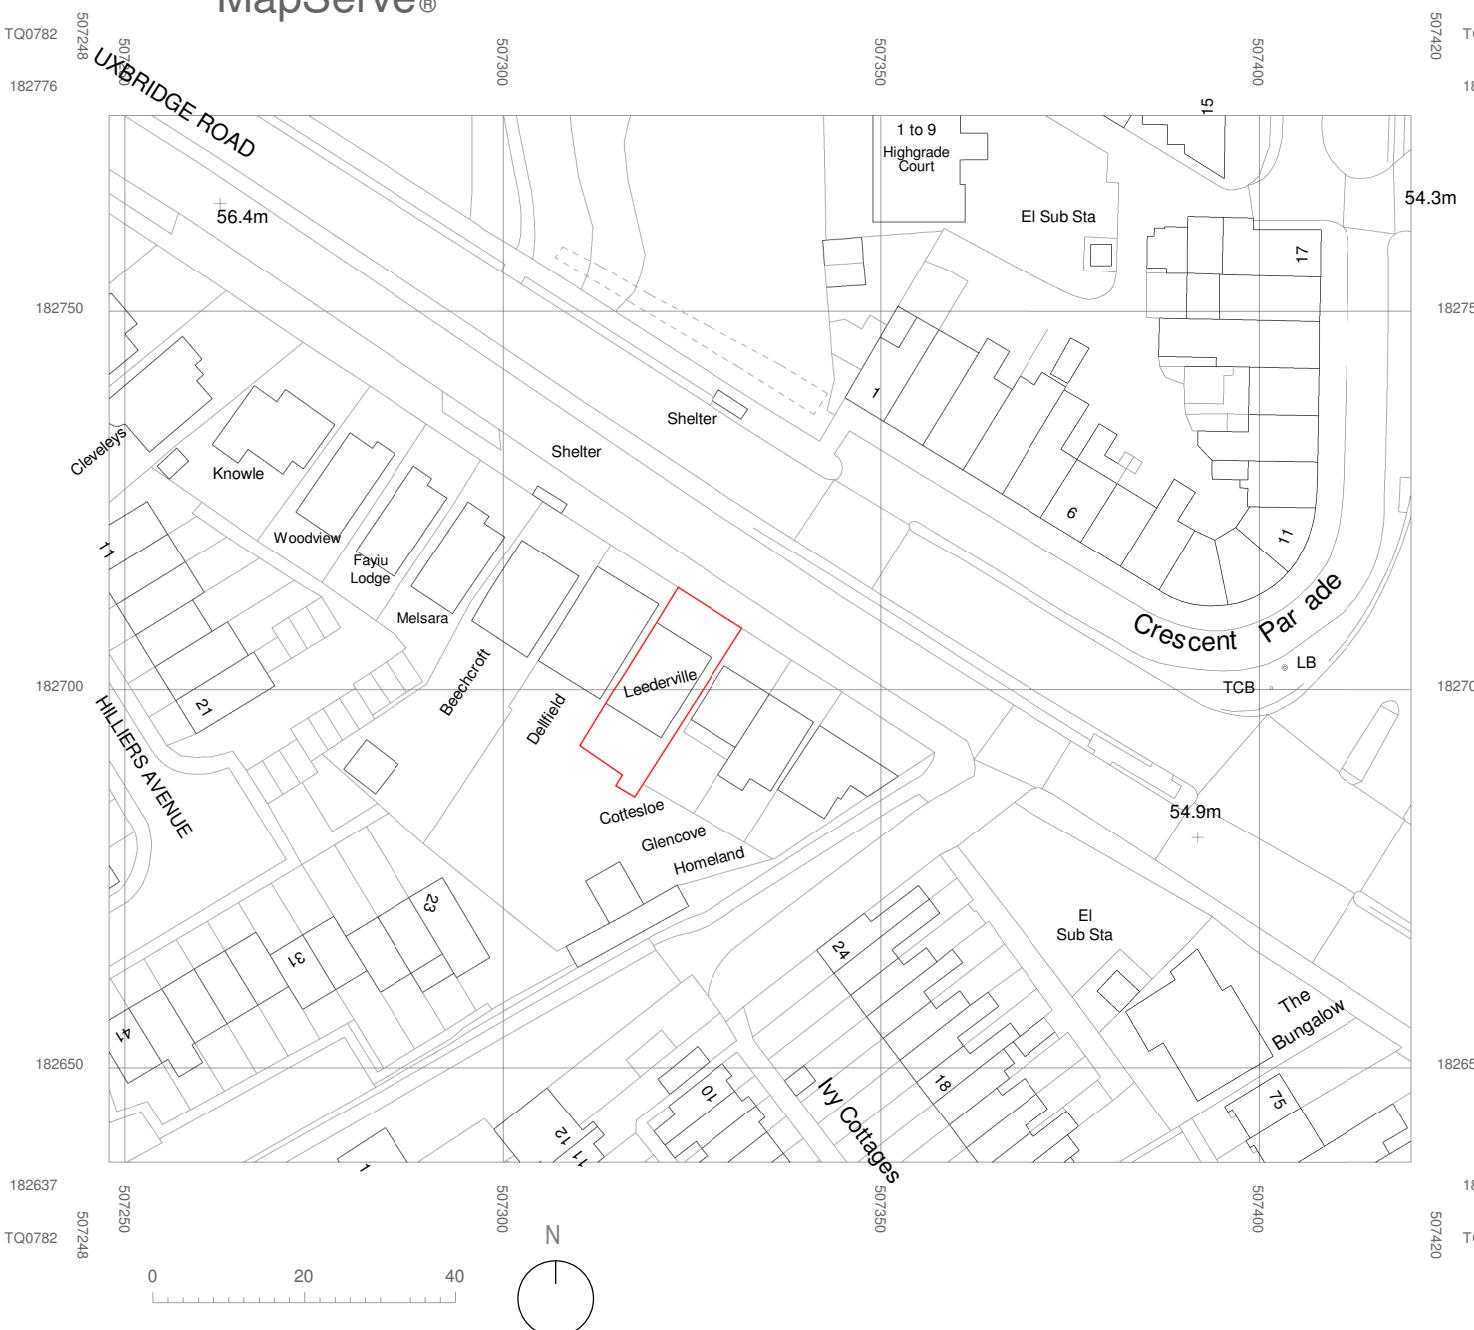


Location Plan

1 : 1000

Proposed Block Plan

1 : 200

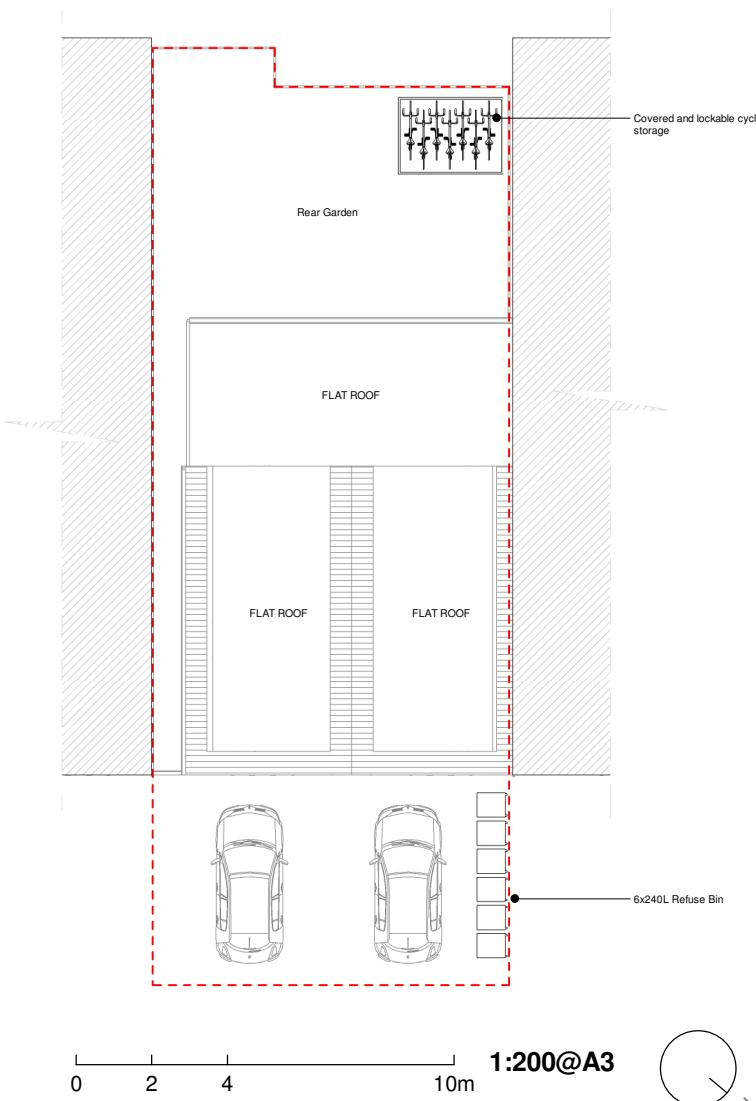

EXCEL® Planning

Tel: 020 3576 0996
Email: info@excelplanning.co.uk

Revision	Revision Date

ADDRESS

Leederville, Uxbridge Road, London UB10 0PL

SHEET N

2005

DRAWING TITLE

Location and Block Plans

*Copyright in the design and this drawing is the property of Excel Planning Ltd.
Reproduction in whole or in part is forbidden without written permission of Excel
Planning Ltd. This drawing must be read in conjunction with all other relevant
documentation and drawings.*

Excel Planning Ltd accepts no liability for any expense, loss or damage of whatsoever nature and however arising from any variation which has not been referred to them and their approval obtained.

***Do not scale from this drawing, only figured dimensions are to be used.
All dimensions to be cross-checked on-site prior to manufacture and construction.
Any discrepancies to be reported to Excel Planning Ltd immediately.***

17/05/2023 As indicated @ A3