





Hard surfacing materials to be retained. If Damaged during building process. they should be replaced like for like

If Damaged during building process. they should be replaced like for like


Existing parking layout to be retained - no changes envisaged

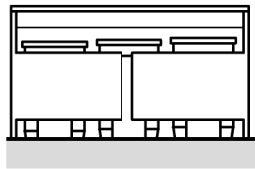

Front Refuse Storage

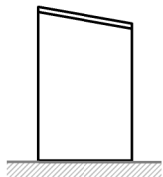

Side Refuse Storage

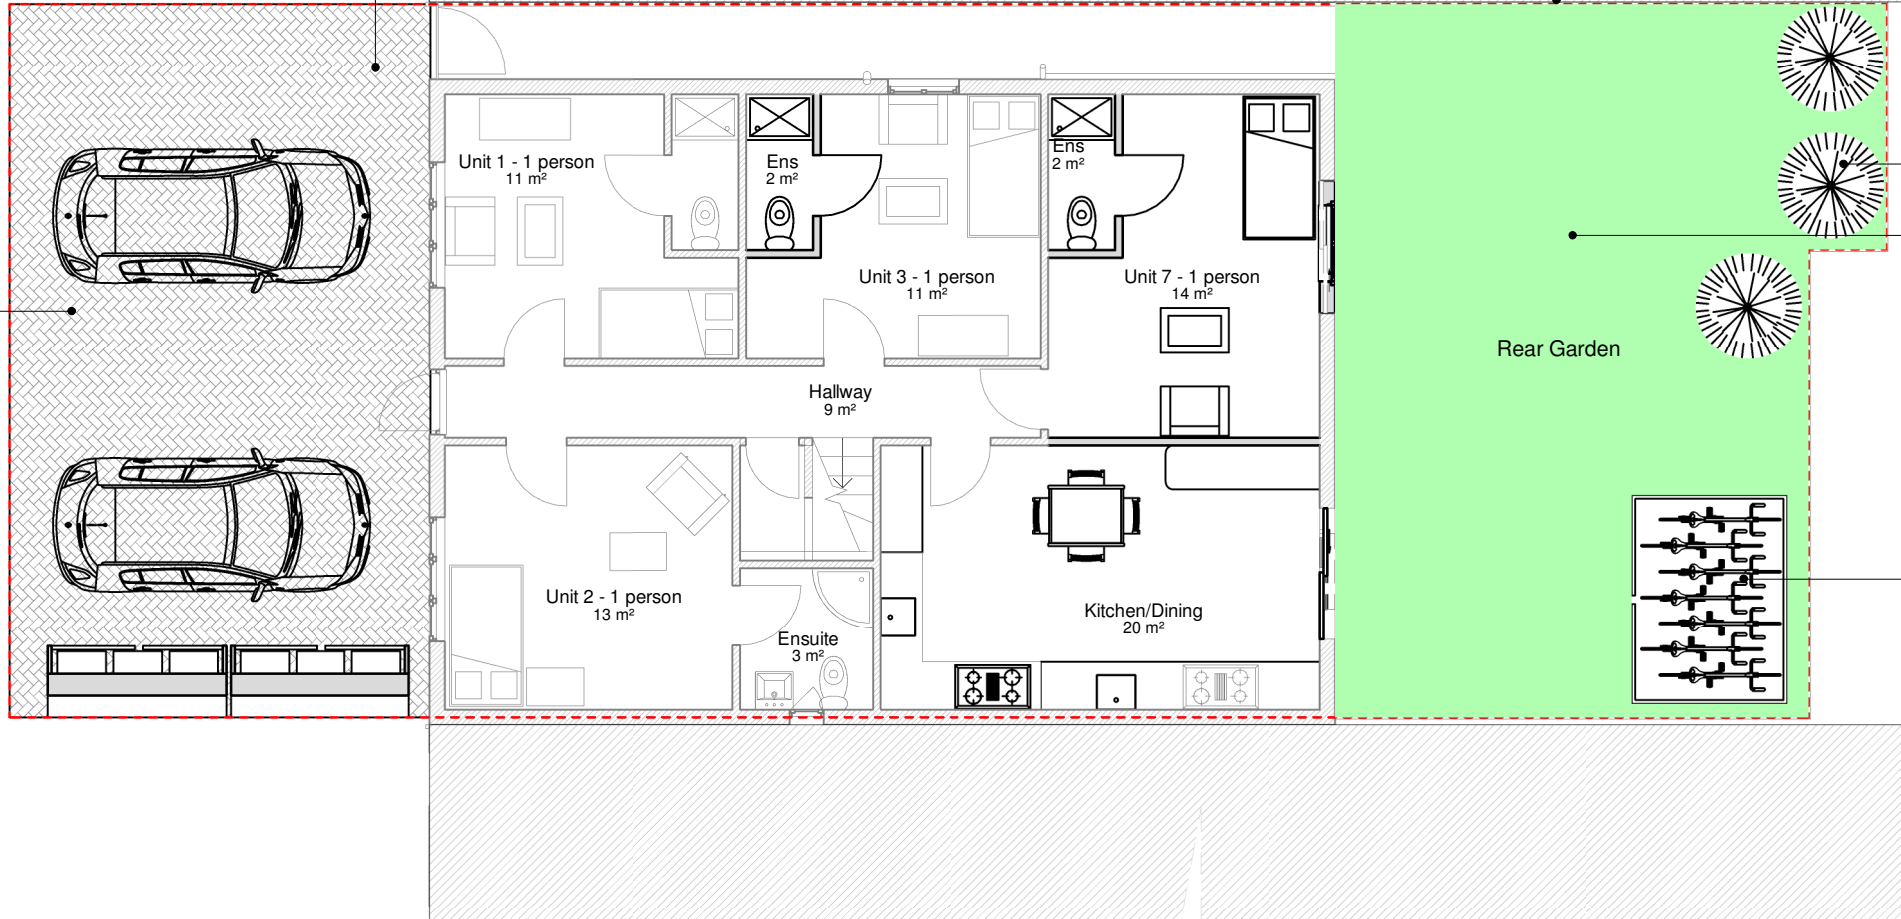

Proposed Ground Floor Plan  
1 : 100

3. Details of Landscape Maintenance


3a. The freeholder of the site will employ a landscape contractor to visit and maintain monthly the soft and hard Landscape for a minimum period of 5 years, to ensure all new planting is able to thrive.

3b. There will not be no loose or need to replace any existing tree, shrub, or area of surfing/seeding within the landscaping Grass to be retained. If Damaged during building process. New Grass will be laid to replace, and maintained by contractor.


Proposed Low Level Shrubs

Grass to be retained. If Damaged during building process. New Grass should be laid to replace.

Proposed Low Level Shrubs

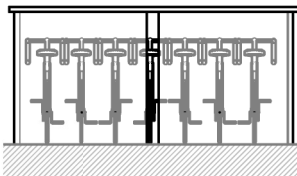

Front Cycle Storage

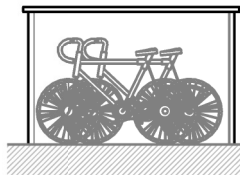

Side Cycle Storage



Revision	Revision Date