


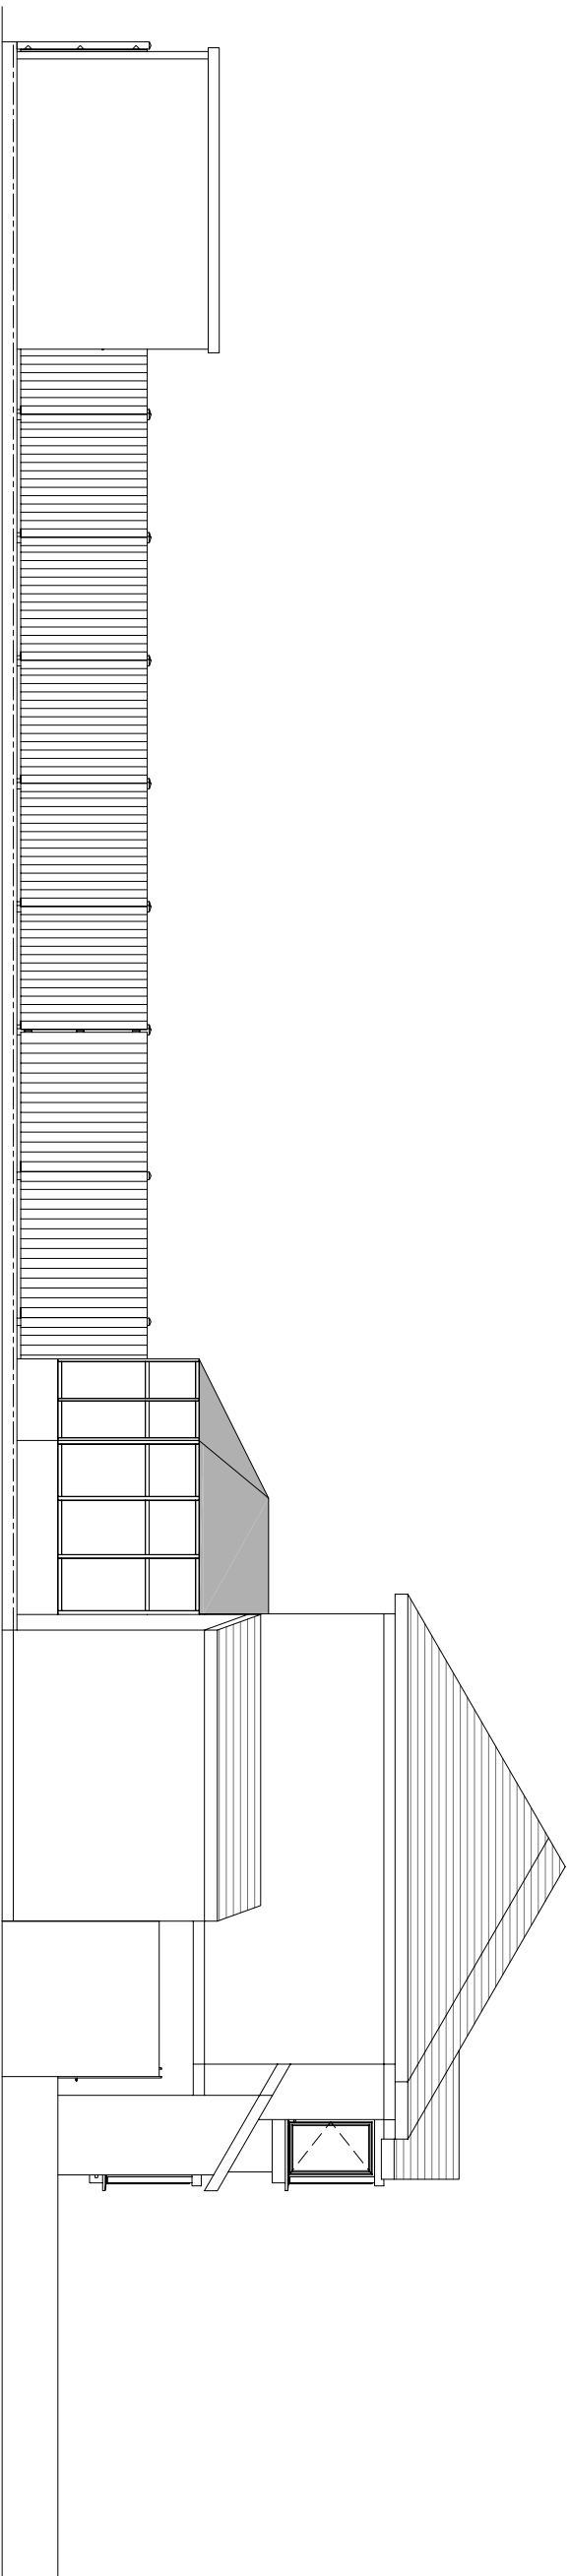

Existing Side Elevation

Date	Rev.	Issued For

Client	Mr. Nasir Goudadi
Job Title	95 LONG LANE HILLINGDON UB10 0AP
Drawing Title	Existing Site Elevation

Scale: 1:100	A3
Date: 17 / 10 / 2025	
Drawn: RM	Check: SG

<u>Drq No.</u> PL06	<u>Rev.</u>
------------------------	-------------

