


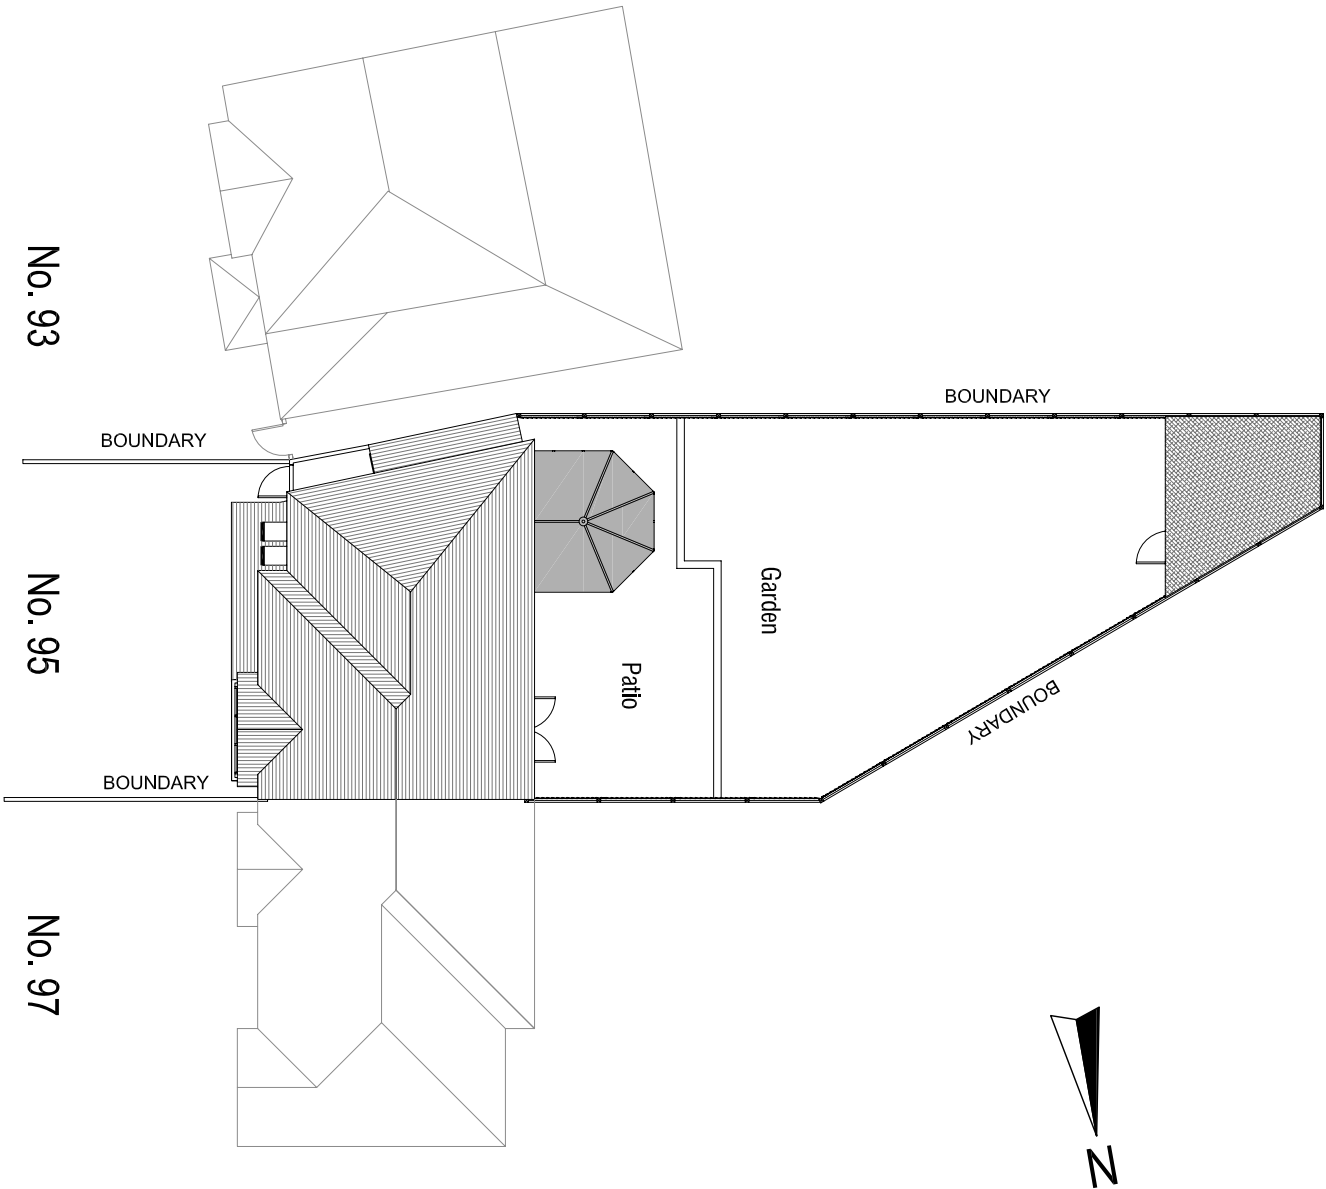

Existing Site Layout



|      |      |            |
|------|------|------------|
|      |      |            |
|      |      |            |
| Date | Rev. | Issued For |

|               |                                     |  |
|---------------|-------------------------------------|--|
| Client        | Mr. Nasir Goudadi                   |  |
| Job Title     | 95 LONG LANE<br>HILLINGDON UB10 0AP |  |
| Drawing Title | Existing Site Layout                |  |

|                      |           |
|----------------------|-----------|
| Scale: 1:200         | A3        |
| Date: 17 / 10 / 2025 |           |
| Drawn: RM            | Check: SG |

|         |      |
|---------|------|
| Dwg No. | Rev. |
| PL01    |      |