


No. 95
Section A - A

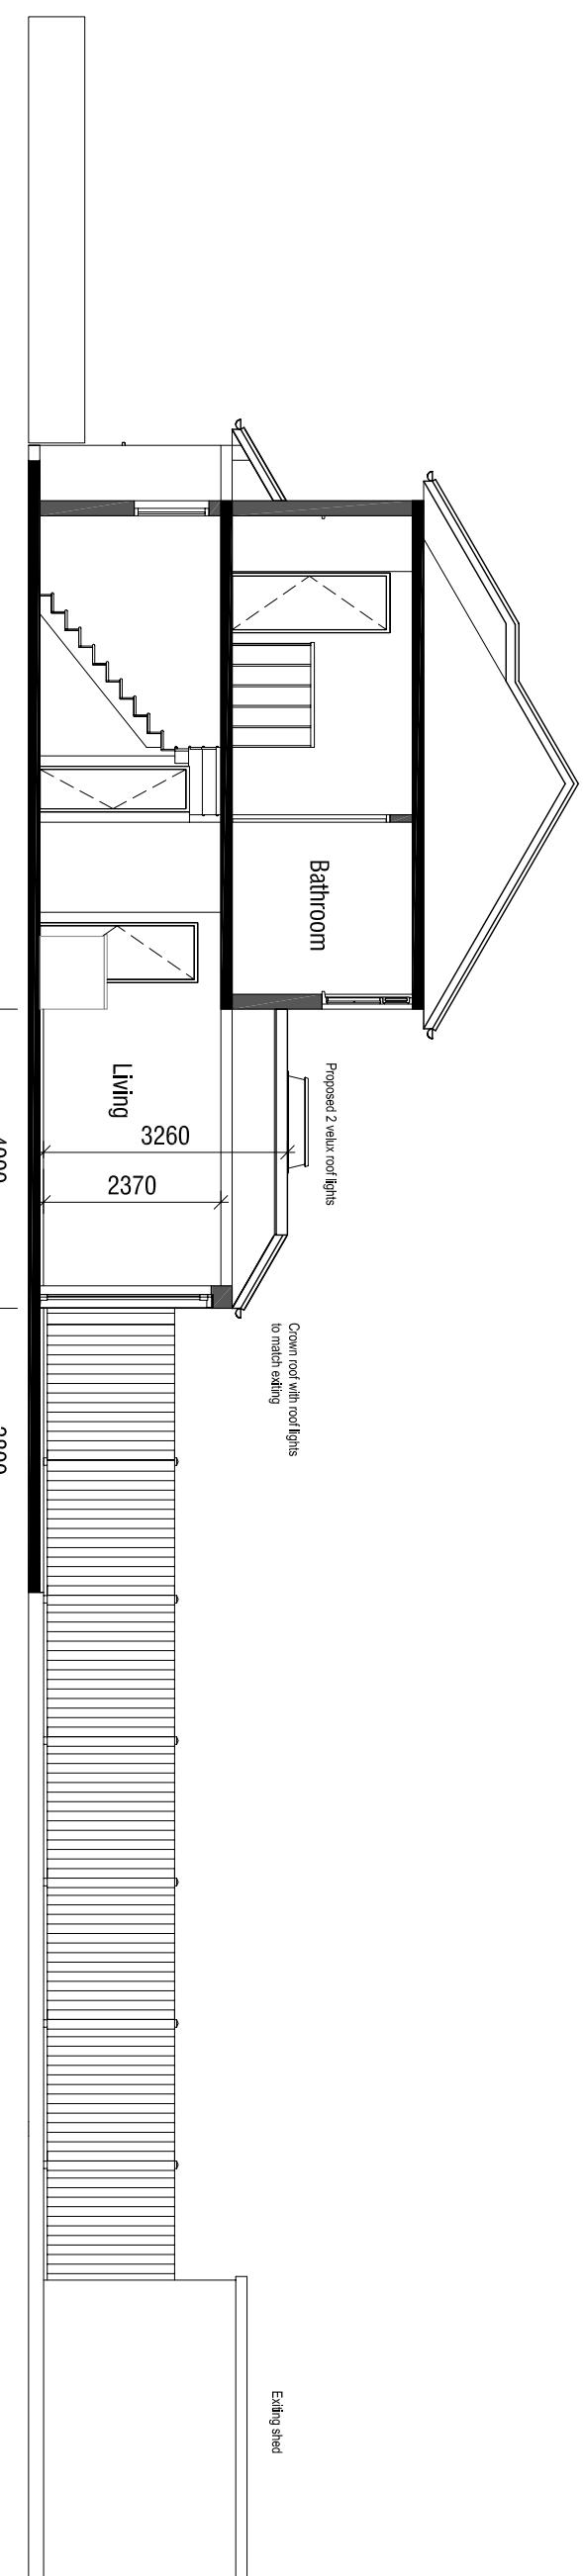

Section B - B

0
1M
2M
4M
8M

Scale: 1:100	A3
Date: 17/10/2025	
Drawn: RM	Check: SG
Proposed Sections	
Dwg No.: PL13	Rev.