


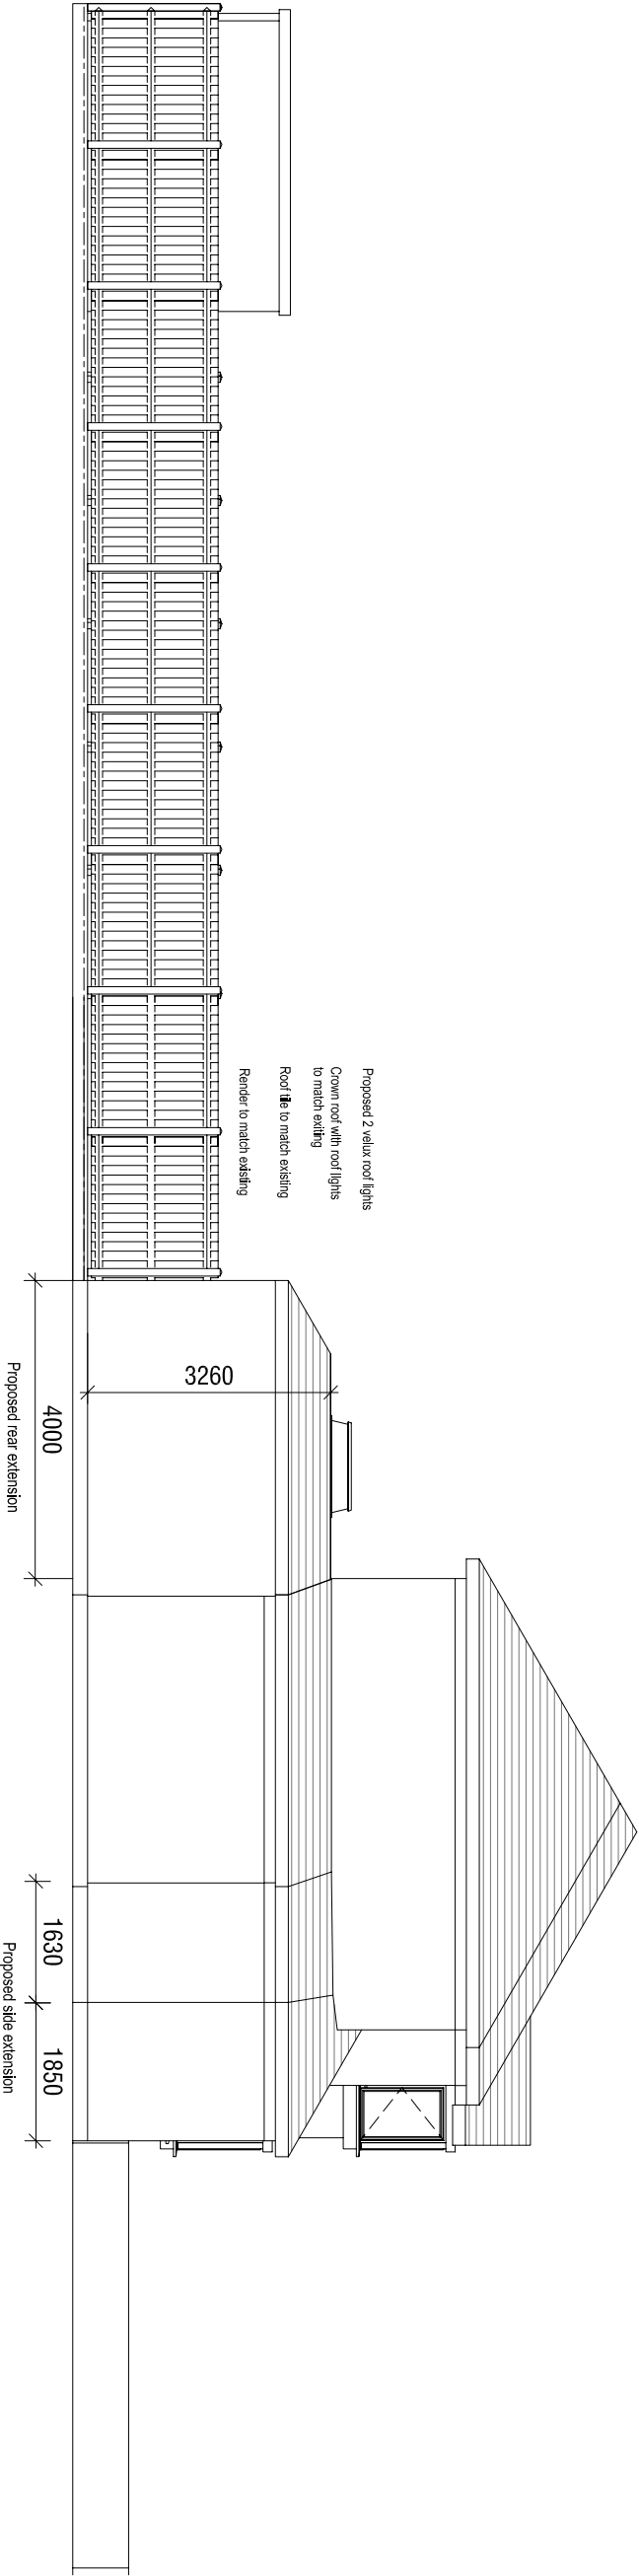

Date	Rev.	Issued For

Client	Mr. Nasir Goudadi
Job Title	95 LONG LANE HILLINGDON UB10 0AP
Drawing Title	Proposed Side Elevation

Scale:	1:100	A3
Date:	17 / 10 / 2025	
Drawn:	RM	Check: SG

Dwg No.	PL12	Rev.
---------	------	------