


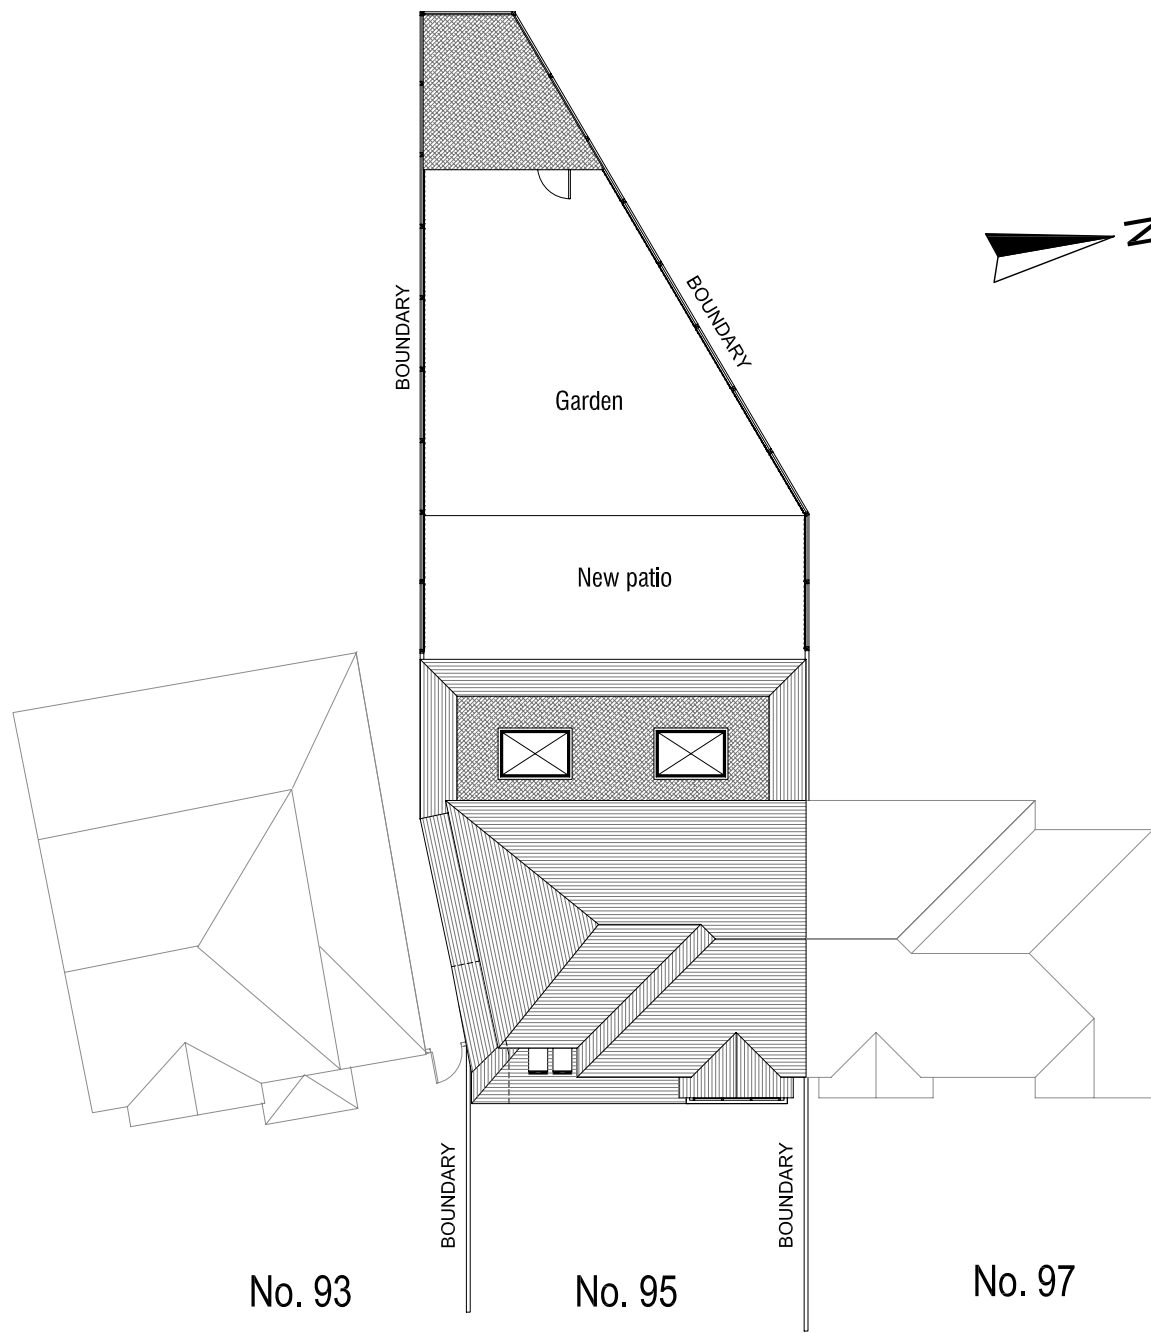

Proposed Site Layout



31.12.25	A	Site extension amended
Date	Rev.	Issued For

<u>Client</u> Mr. Nasir Goudadi
<u>Job Title</u> 95 LONG LANE HILLINGDON UB10 0AP
<u>Drawing Title</u> Proposed Site Layout

Scale: 1:200	A3
Date: 17 / 10 / 2025	
Drawn: RM	Check: SG

<u>Drg No.</u> PL07	<u>Rev.</u> A
------------------------	------------------