


No. 95  
Section A - A

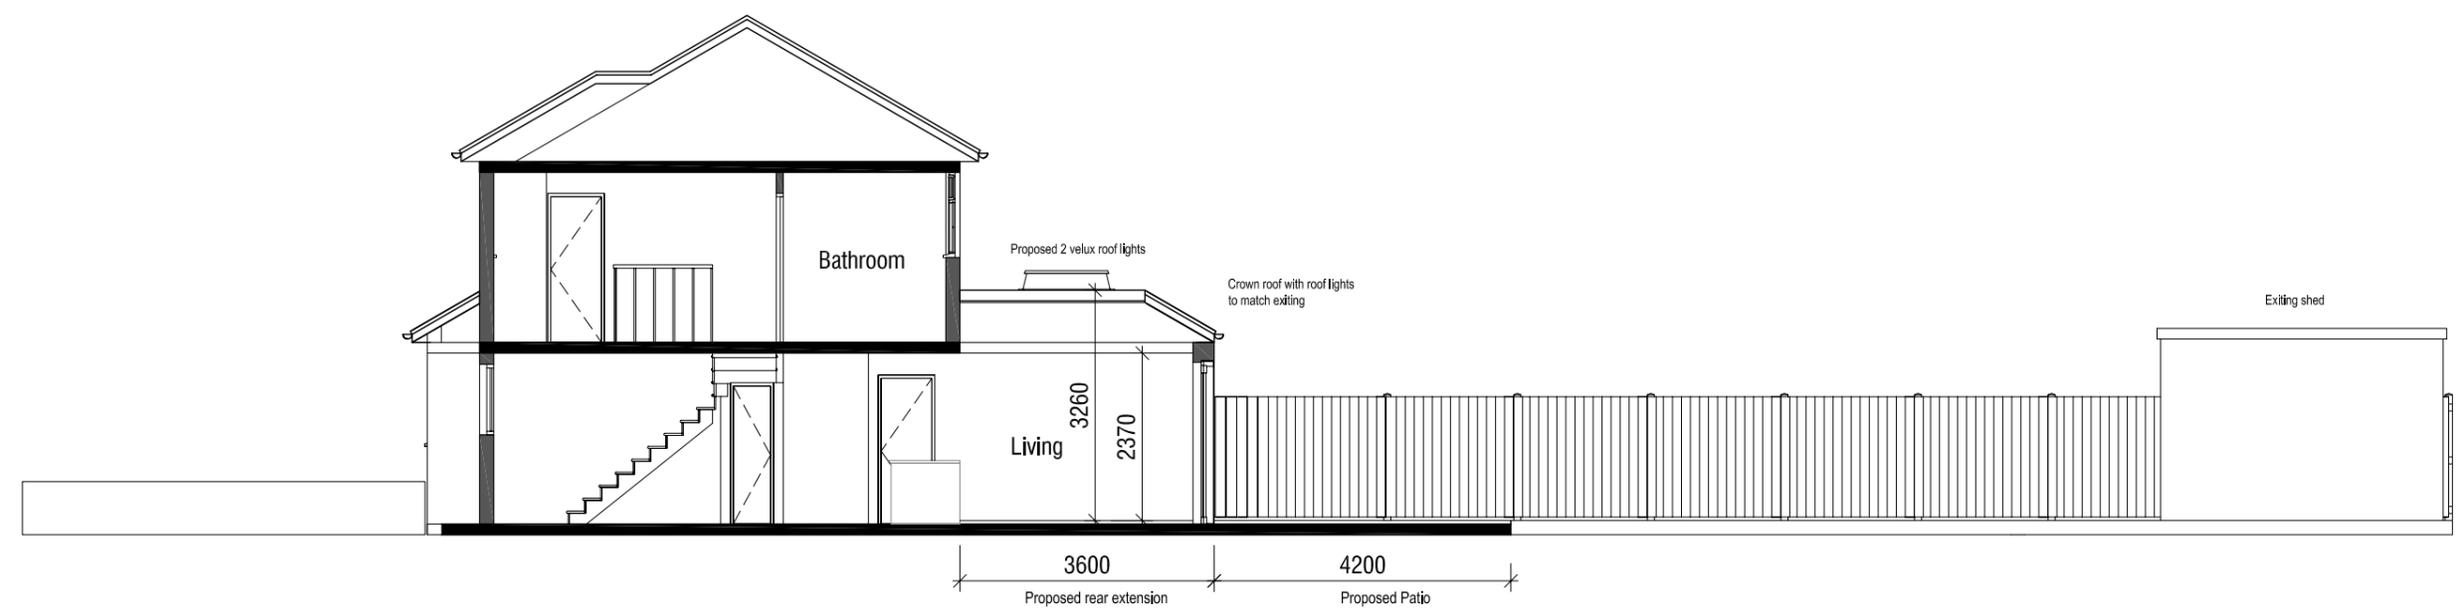

Section B - B



Date	Rev.	Issued For

**Client**  
Mr. Nasir Goudadi

**Job Title**  
95 LONG LANE  
HILLINGDON UB10 0AP

**Drawing Title**  
Proposed Sections

Scale: 1:100      A3  
Date: 25 / 02 / 2026  
Drawn: RM      Check: SG

Drg No.      Rev.  
PL13