



1 Existing Front (West) Elevation

1:100

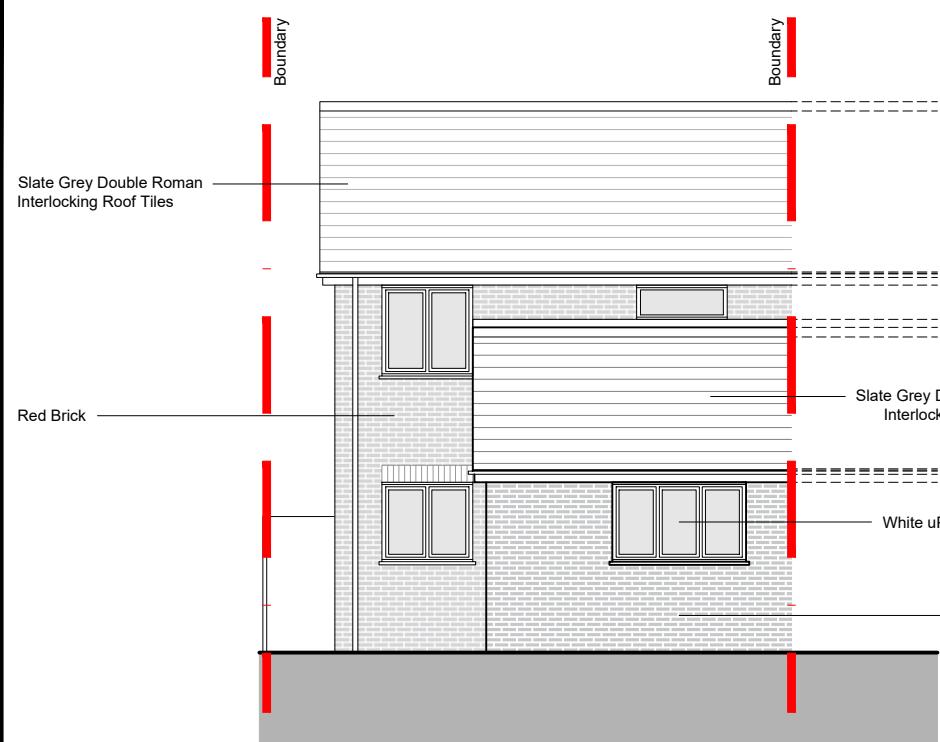

2 Existing Rear (East) Elevation


1:100

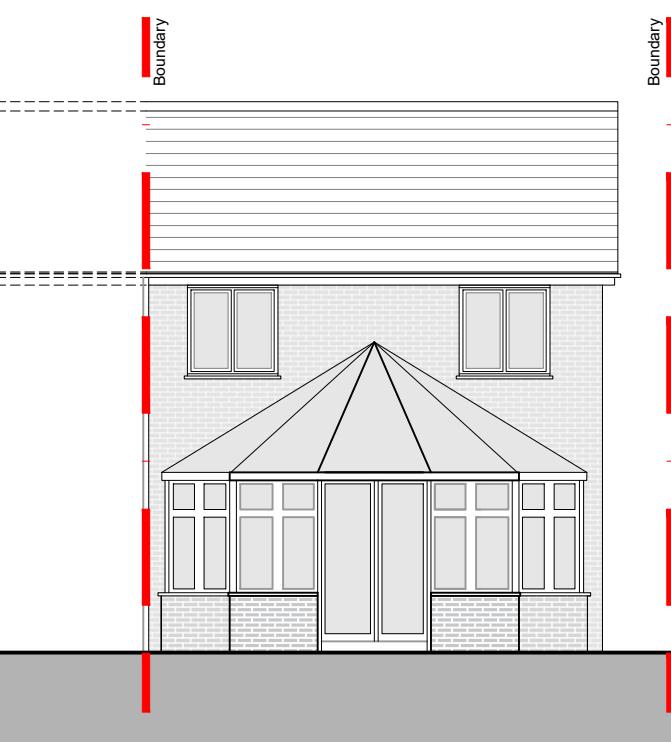

© This drawing is the property of Oxbridge Design and Detailing Services Ltd. Copyright is reserved by them and is issued on the condition that it is not copied or disclosed by or to any unauthorised persons without the prior consent in writing. All Dimensions to be checked on site any discrepancies must be reported to Oxbridge Design Detailing Services Ltd. prior to undertaking of any relevant works. Written dimensions to be follow in preference to scaled dimensions and all figured dimensions are millimetres unless otherwise stated.

3 Existing Side (North) Elevation

1:100

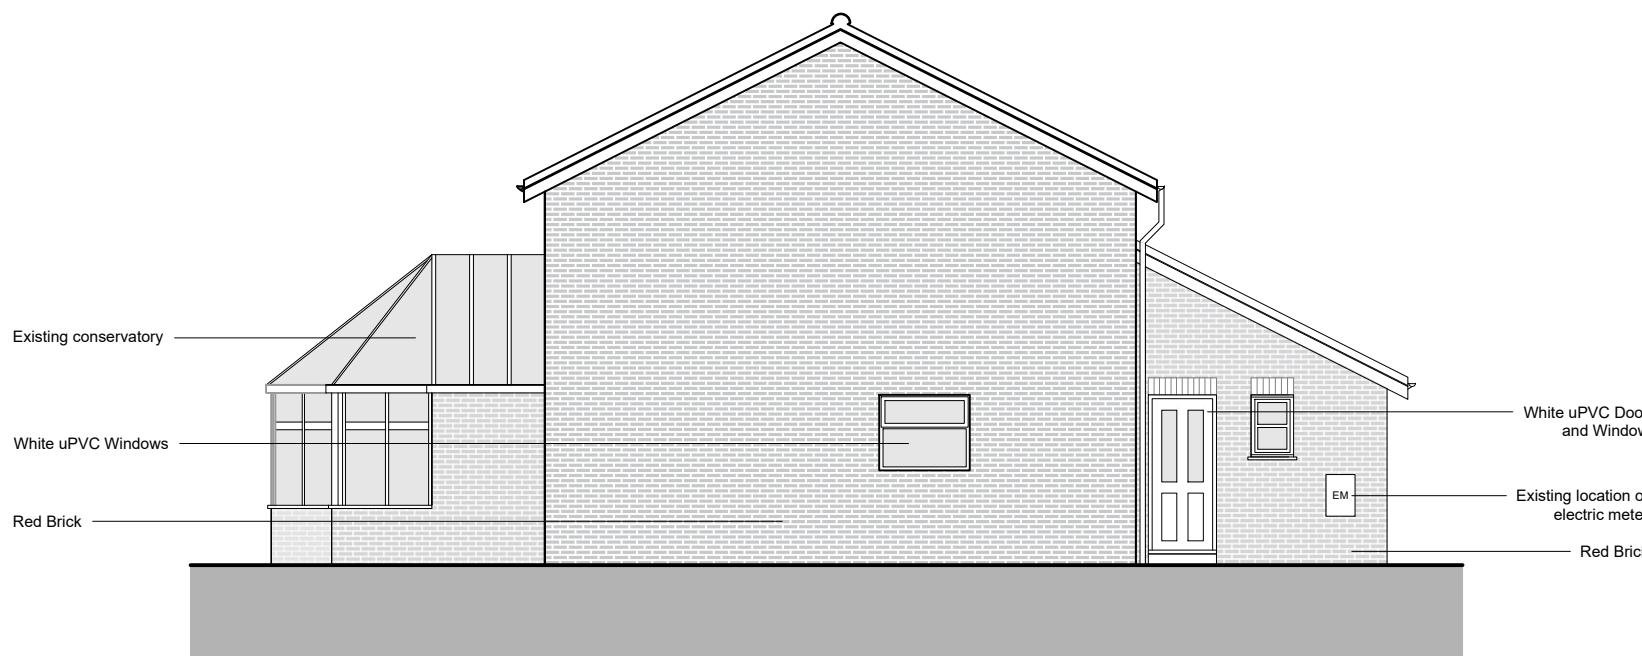

REV	DATE	DRAWN BY	DESCRIPTION

Oxbridge Design  
& DETAILING SERVICES



The Studio, at 114 High Street, Chalgrove, OX44 7ST  
T. 01895 255791  
E. info@oxbridgedesign.co.uk  
W. www.oxbridgedesign.co.uk

CLIENT  
Mr S Patel

PROJECT  
2 Stainby Close, West Drayton  
Greater London, UB7 9NH

TITLE  
Existing  
Elevations

DATE OCT 2024	SCALE 1:100	DRN JE	DRG NO 24_62_05	REV A	SIZE A3
------------------	----------------	-----------	--------------------	----------	------------

8m  
6m  
4m  
2m  
0m  
SCALE 1:100