



01 - EXISTING BLOCK PLAN

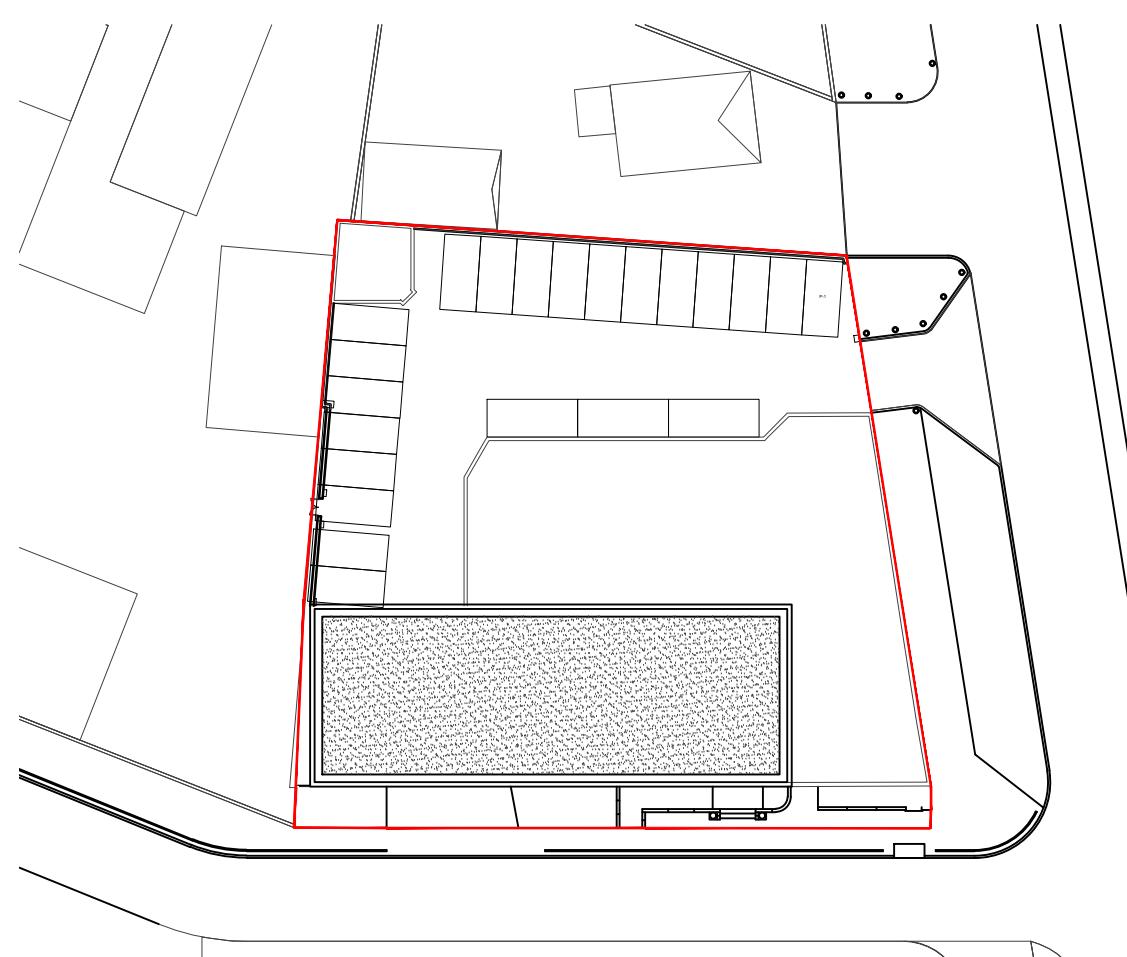

02 - PROPOSED BLOCK PLAN SCALE 1:500

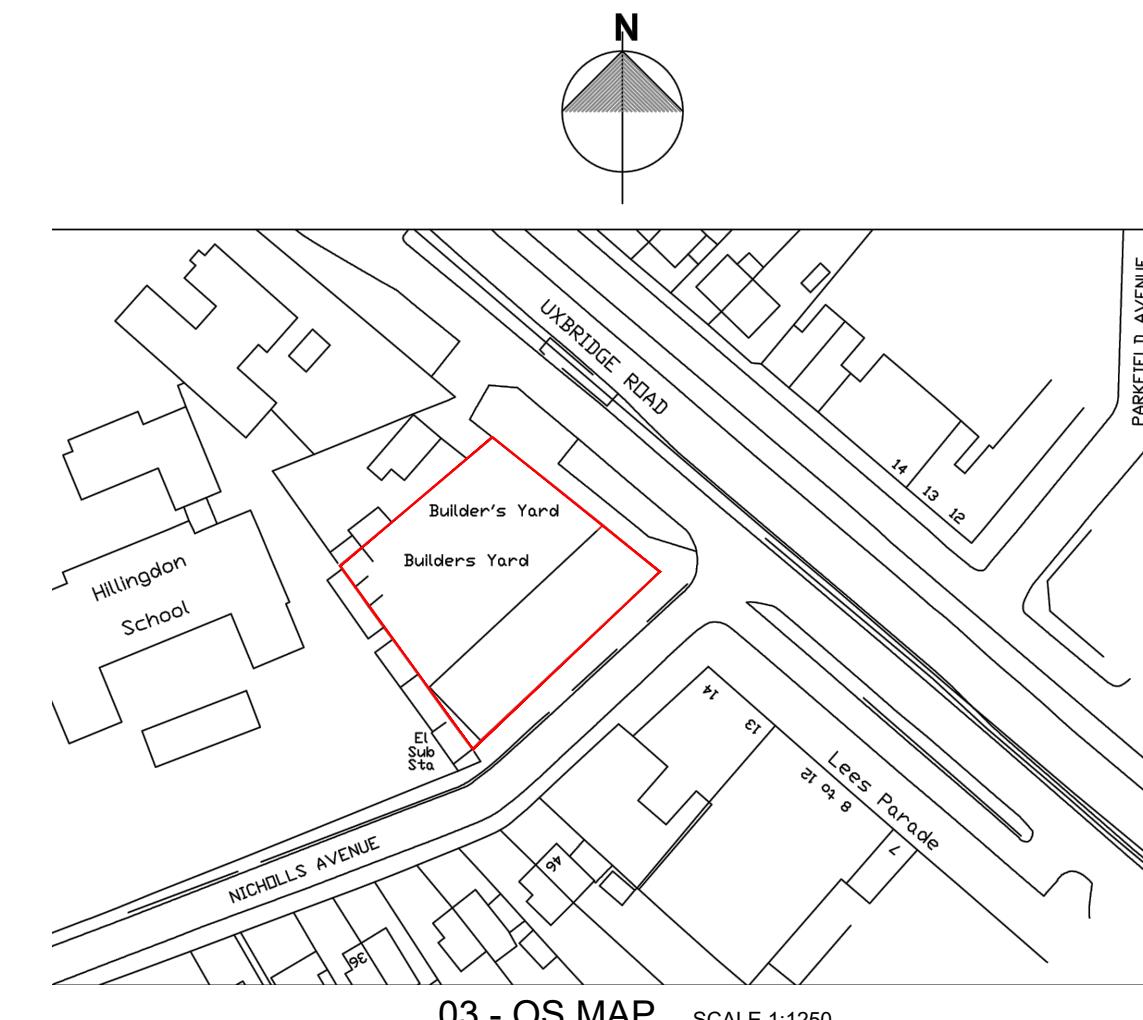

03 - OS MAP

DE ARCHITECTURAL CONSULT.LTD
M: 07824773079, 7869580774
E-mail: de@de.com

ARCHITECTURAL CONCERN

1
GOFF HOUSE, UXBRIDGE ROAD,
HILLINGDON MIDDLESEX
LONDON, UB10 0PN

OS MAP & BLOCK PLANS

Scale As shown@A3	Drawn TA	Approved	Date AUG-25
Job No. DAC-420/25	Drawing No. PL-GH-01	Rev.	-