
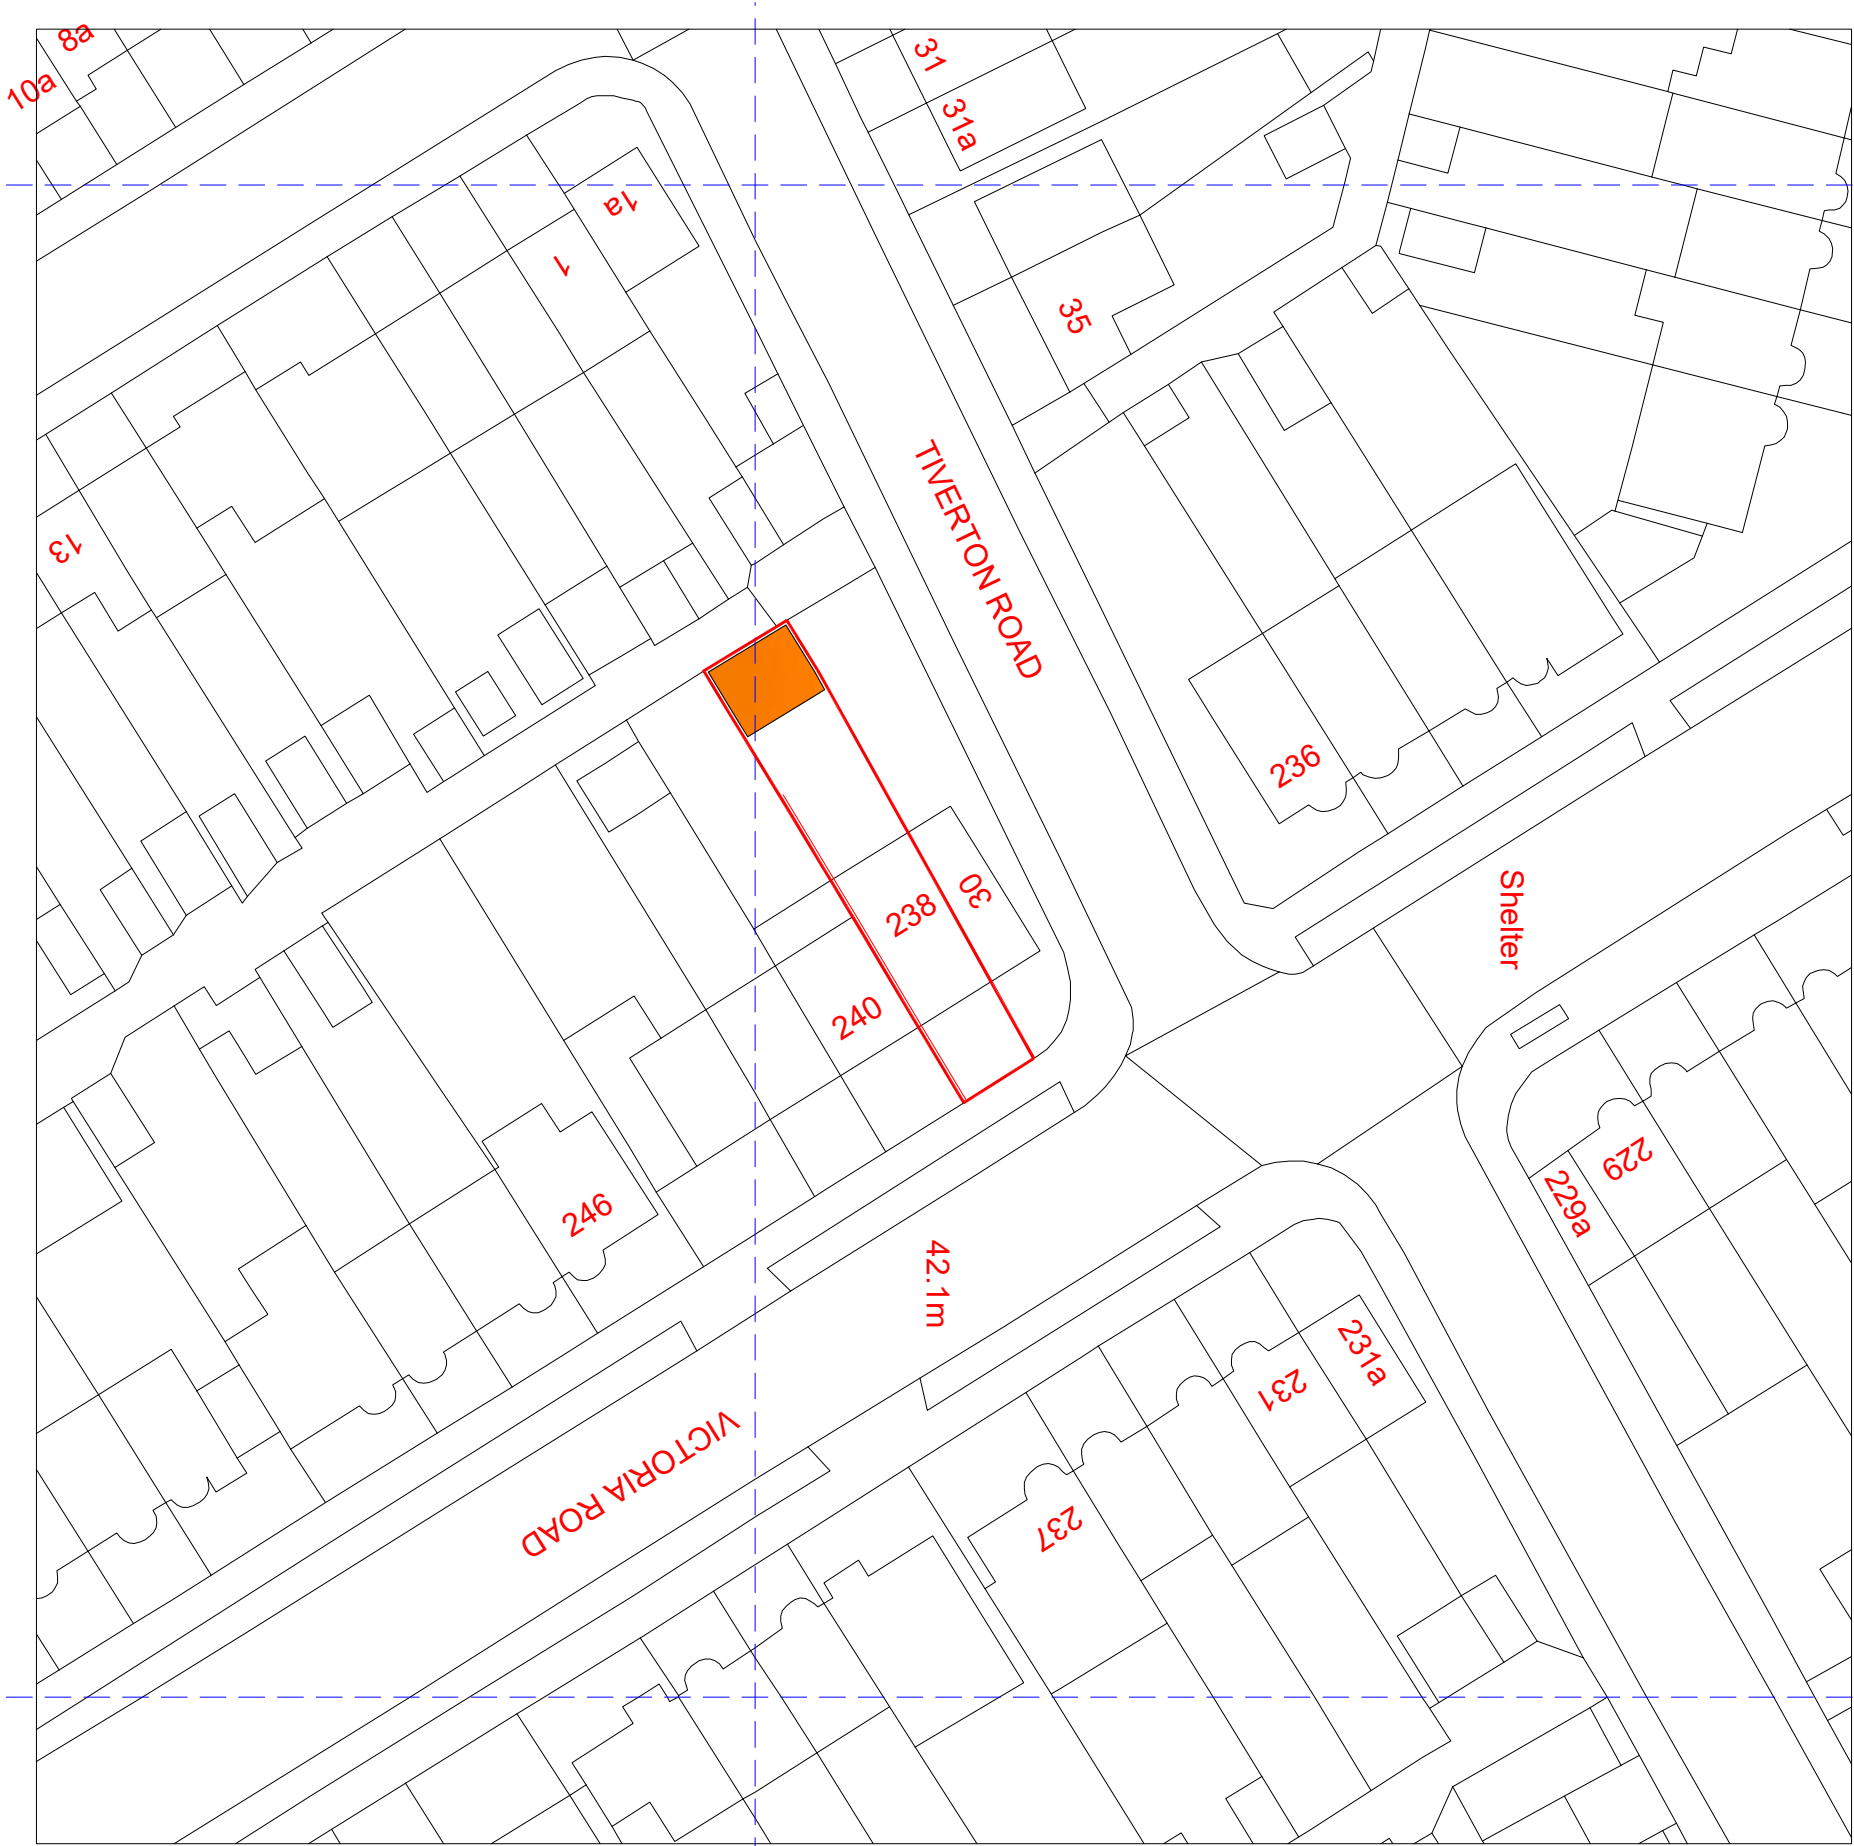


NOTES

CONTRACTORS MUST VERIFY ALL DIMENSIONS ON SITE BEFORE COMMENCING ANY WORK ON SHOP DRAWINGS  
DO NOT SCALE FROM THIS DRAWING  
RS ATPA COPYRIGHT

- Notes:
1. Do not scale this drawing
  2. All dimensions to be verified on site and any discrepancy reported to the client
  3. This drawing to be read in conjunction with all relevant drawings

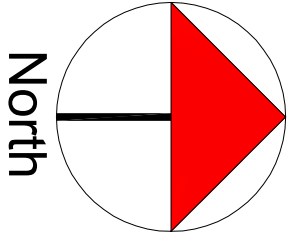

	A	Planning Issue	14.04.23	RS
REV	AMENDMENT		DATE	CHD

CLIENT	Mr. Ahmad & Mrs. Fahima Nasir			
PROJECT	238 Victoria Road Ruqisip - Middlesex H44 0DW			
DRAWING TITLE	Block Plan Sheet 2			

SCALE	DRAWN BY	CHECKED	DATE
1:250 @ A1	RS	RS	14.04.23
1:500 @ A3			
DRAWING NUMBER	2023 - 49 - 02		REVISION
			A

DRAWING STATUS

Planning Issue