


1:50



- NOTES GENERAL:
- Work to figured dimensions and relative position only, confirm to designer
 - This drawing is to be read in conjunction with all relevant drawings, detailed specifications where applicable and all associated drawings in this series (if any)
 - Any discrepancy on this drawing is to be reported immediately to Oakman Architecture Ltd for clarification
 - The contractor is responsible for all temporary works and for the stability of the works in progress

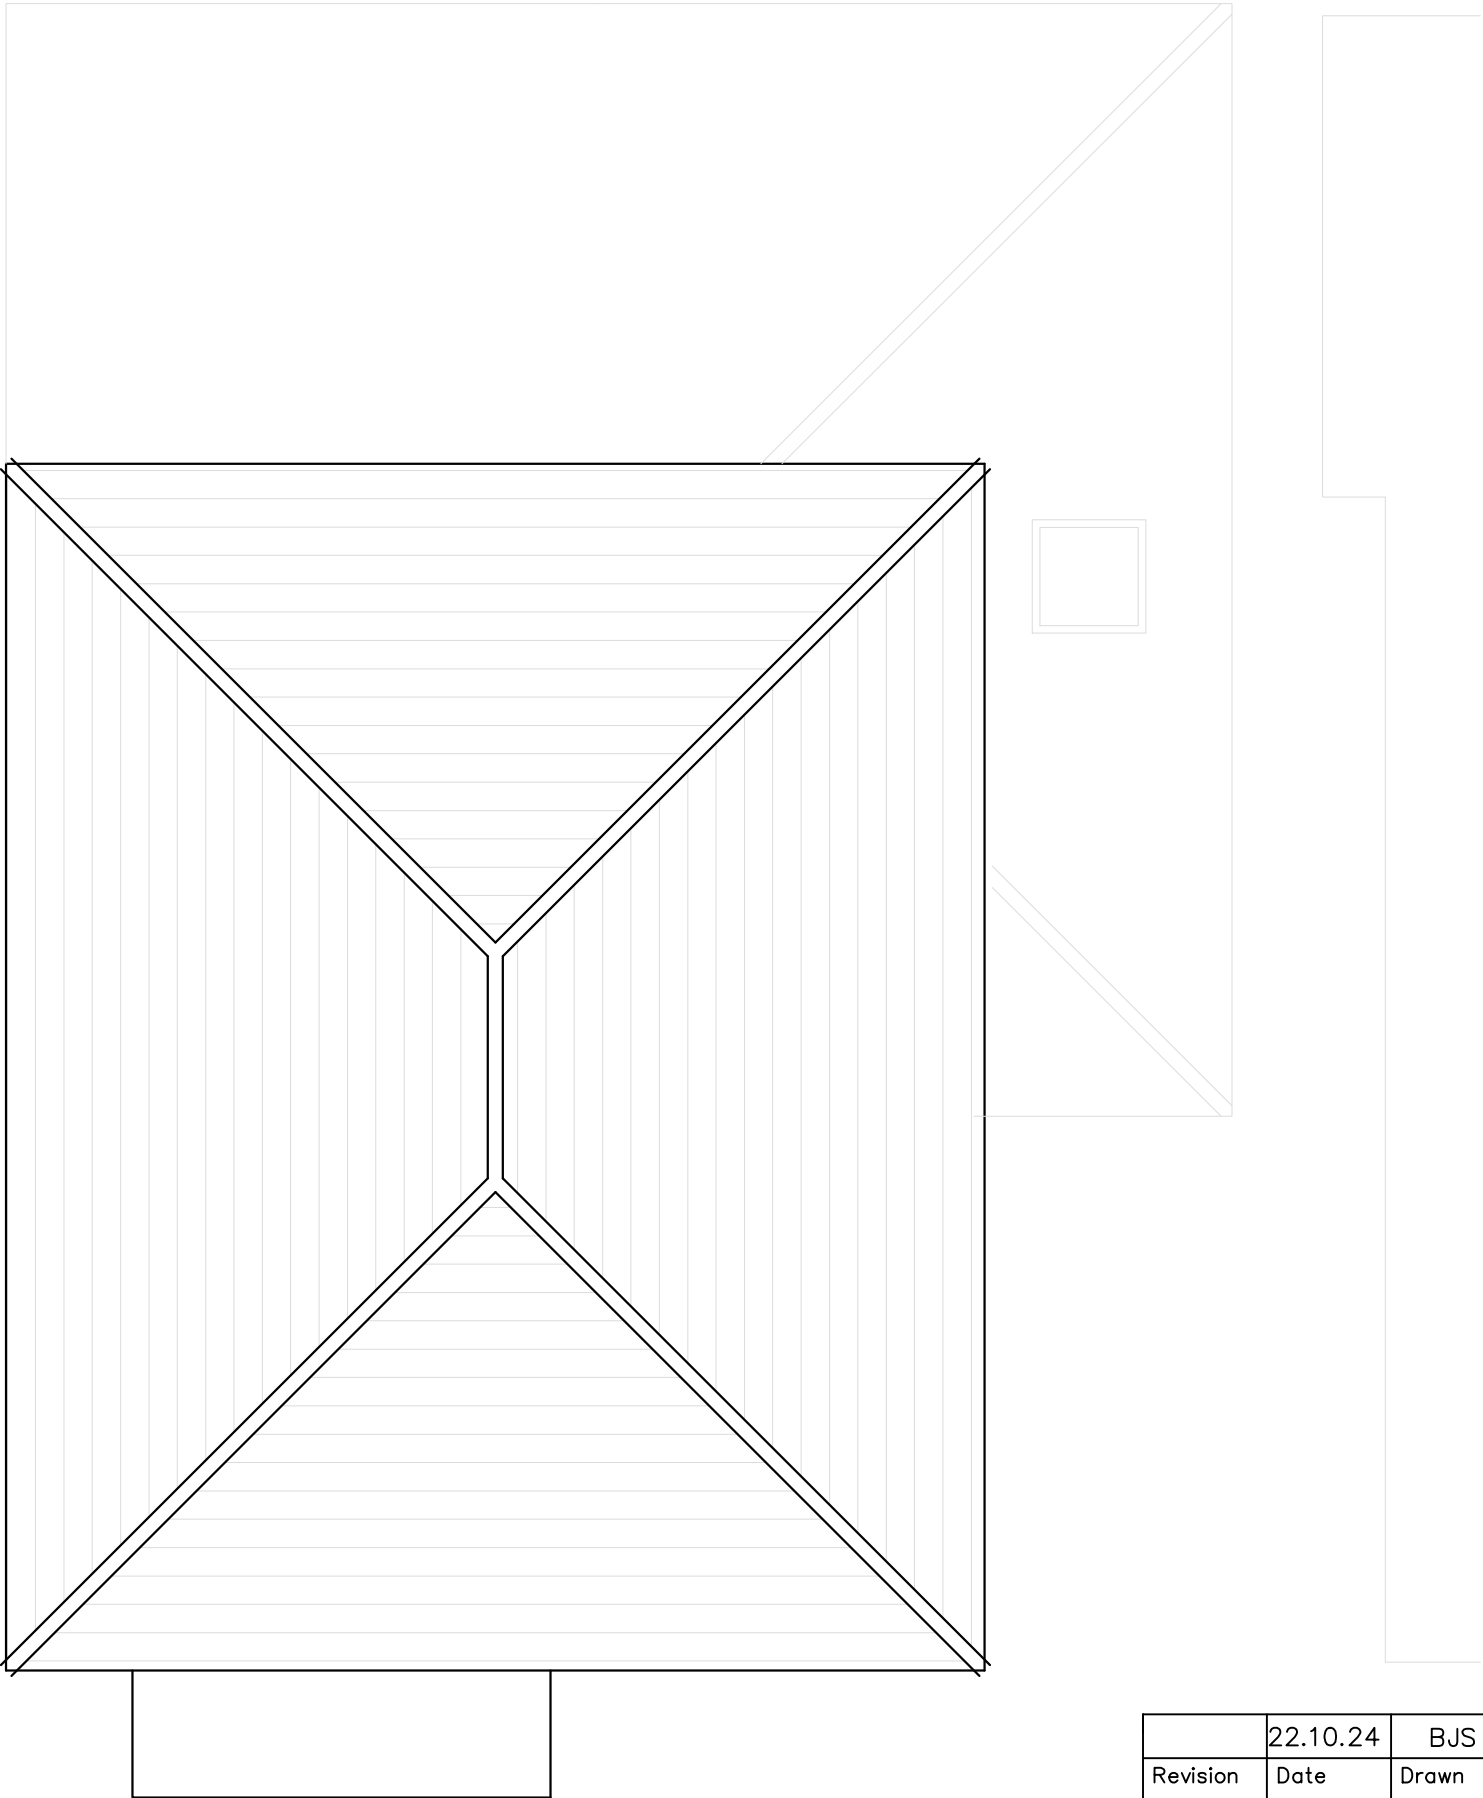

○ R o o f P l a n
1 : 5 0

	22.10.24	BJS			
Revision	Date	Drawn	Designer	Checked	Approved
OAKMAN ARCHITECTURE. © Address: 7 Denham Way, Denham UB9 5AX © Mob : 07787197752 E mail : benjamin@oakmanltd.com					
Project Address: 7 Brooklyn Way, West Drayton UB7 7PD			Client: Mr and Mrs Simpson		
PROPOSED					
Drawing Number: 2426-PL-103			Scales: 1:50 © A3		Rev. No. —