


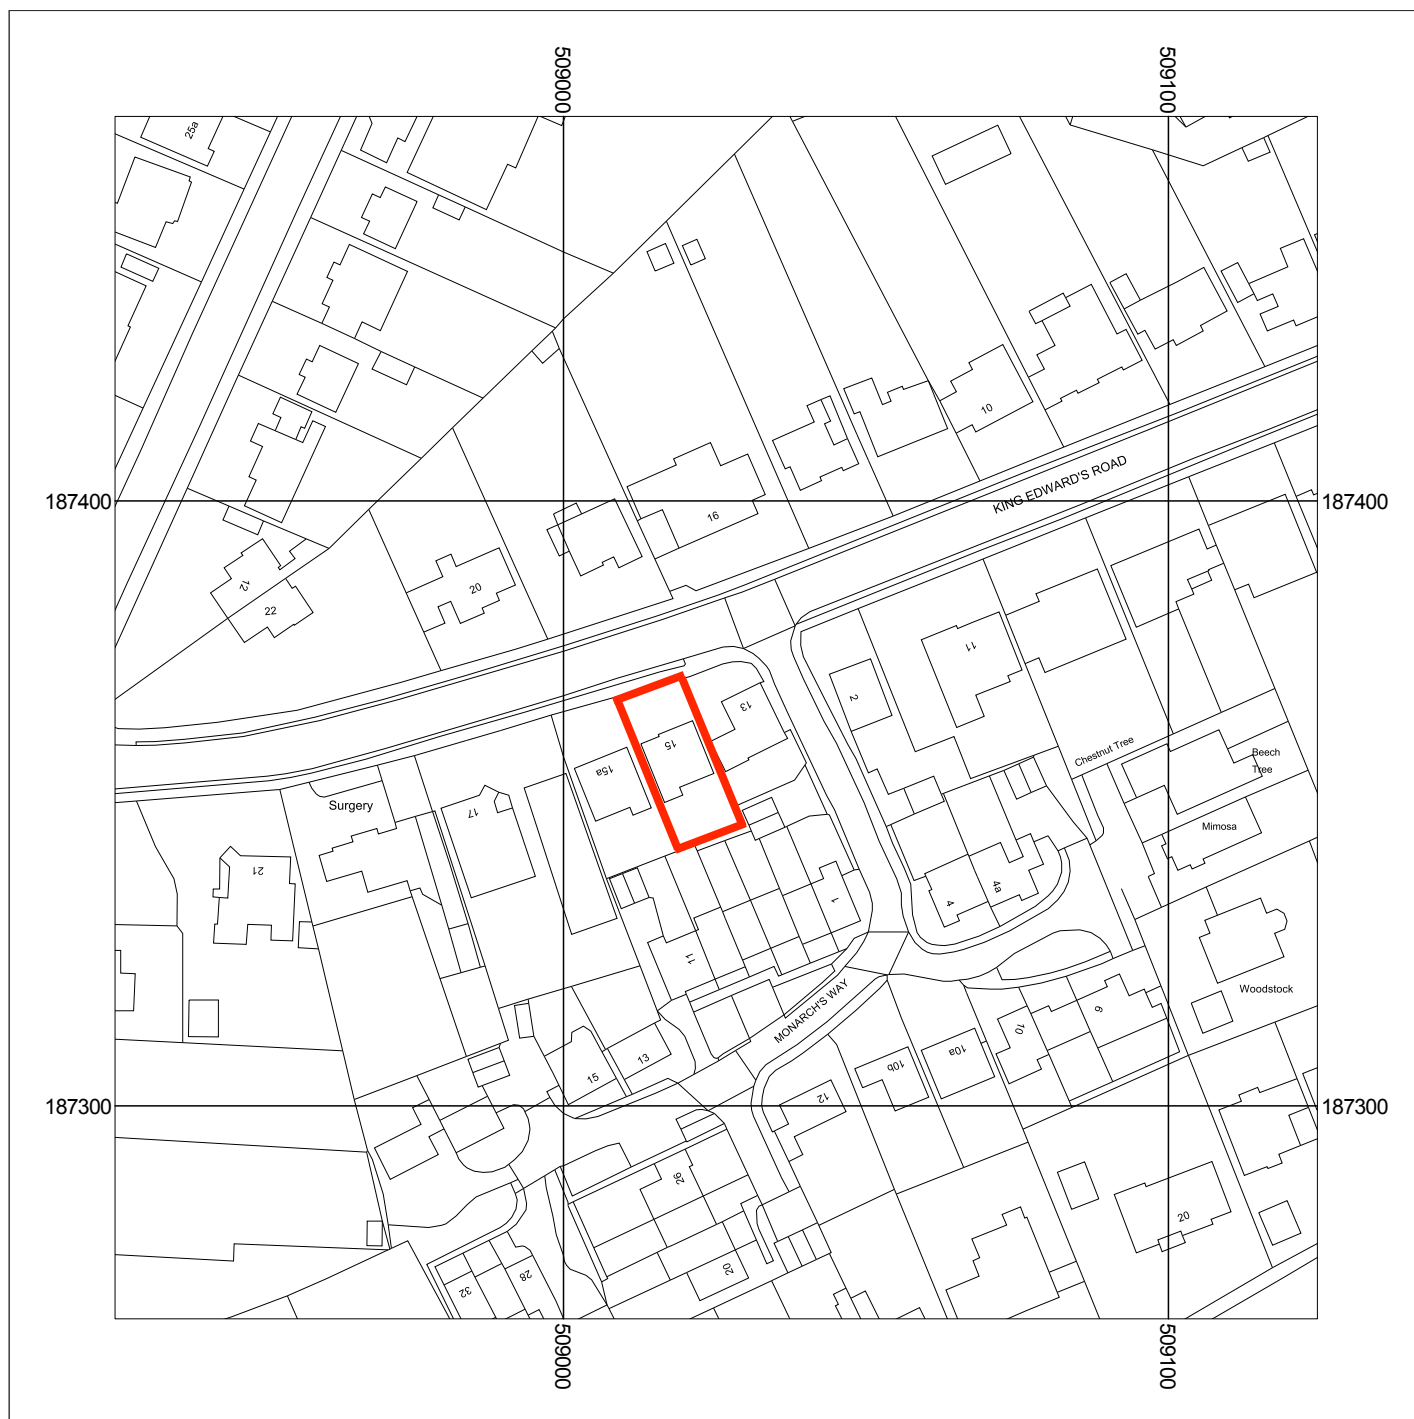

Metres
0 5 10 20 30 40 50
Scale: 1:1250



**15 King Edwards Road
Ruislip
HA4 7AE**

Supplied by: National Map Centre
License number: 100031961
Produced: 15/08/2019
Serial number: 2146324

Plot centre co-ordinates: 509025,187364
Download file: mza_15kingedwards.zip
Project name: mza_15kingedwards