



Metres

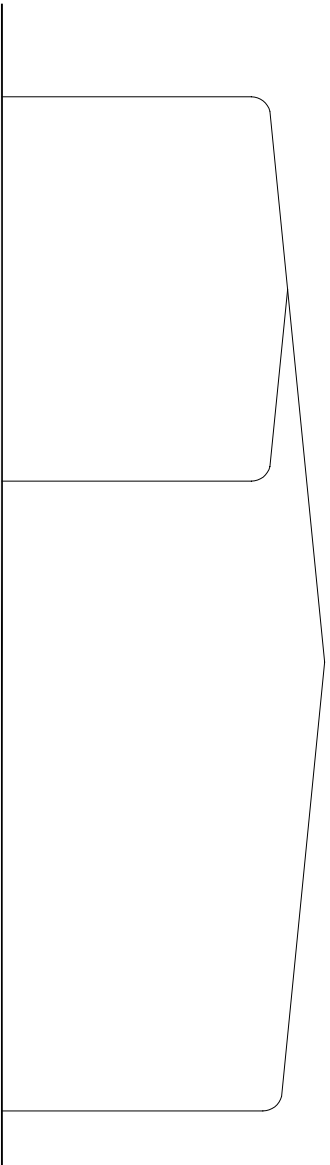


REAR ELEVATION

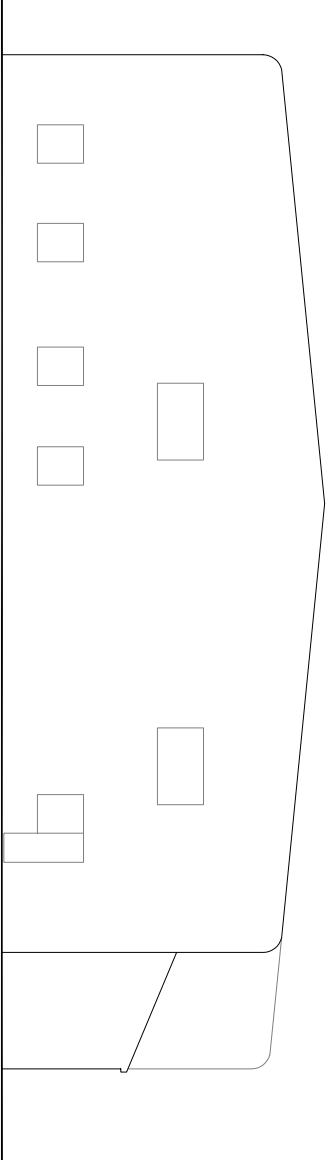


REAR ELEVATION


PROPOSED

 


SIDE ELEVATION

 

SIDE ELEVATION

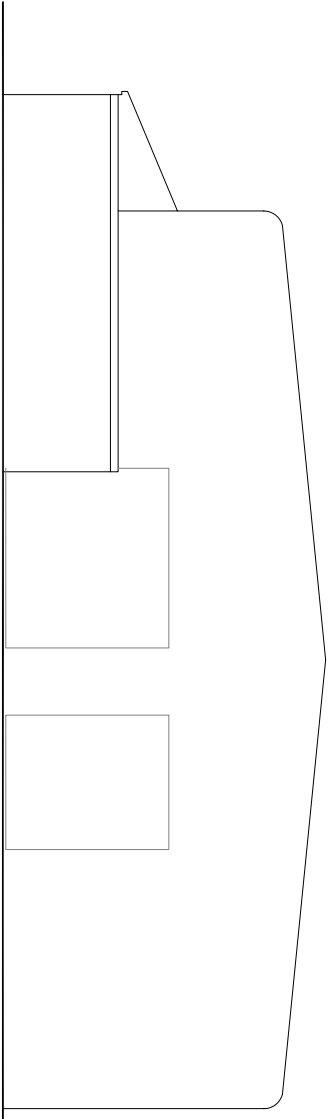


REAR ELEVATION

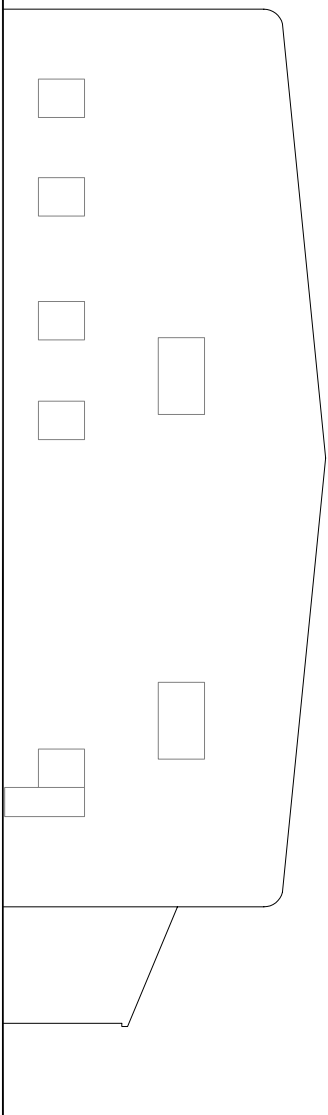


REAR ELEVATION

EXISTING

 

SIDE ELEVATION

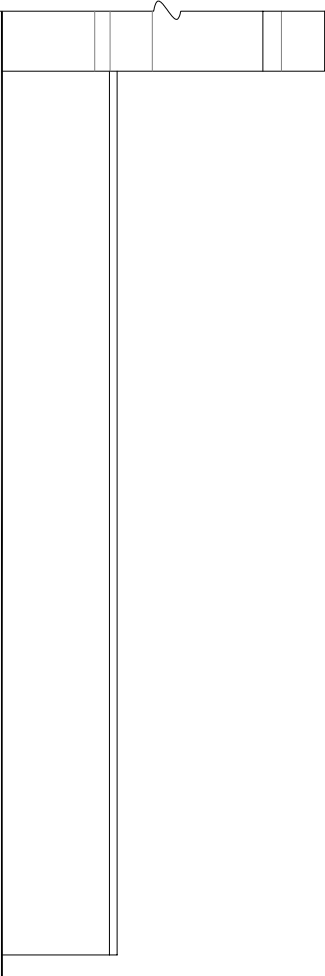

SIDE ELEVATION



MANN ASSOCIATES
Town Planning & Development
"South Sanga", 48 Palmer Drive, General Cross,
Indragapundin, SRI RAO TEL: 0956 845 733

Client

MRS S SANGA

Details

ELEVATIONS

Job Title
**CORNER FOURWAYS HOUSE
REAR AND
HAYES
MIDDLESEX
UR3 1ET**

Drawing
**ERECTION OF TWO STOREY REAR
EXTENSION TO FACTORY**

Date

NOV 2023

Draw No

04A

Scale

1:100