

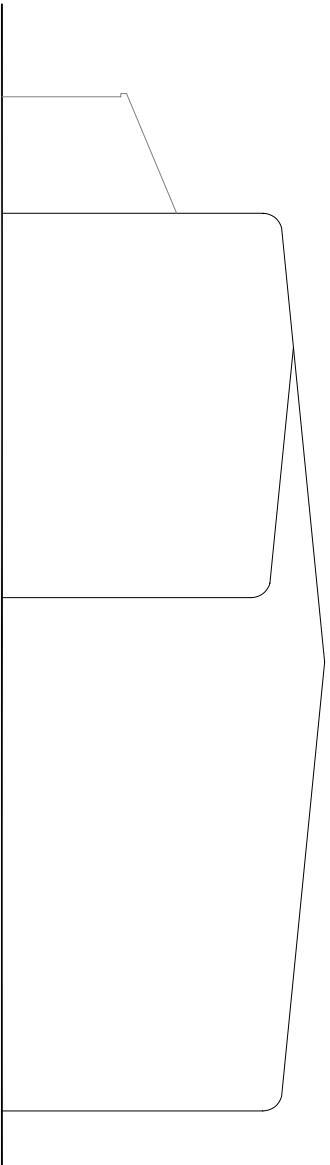


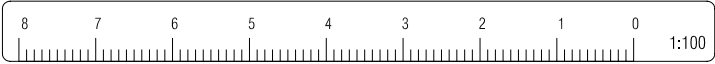


REAR ELEVATION

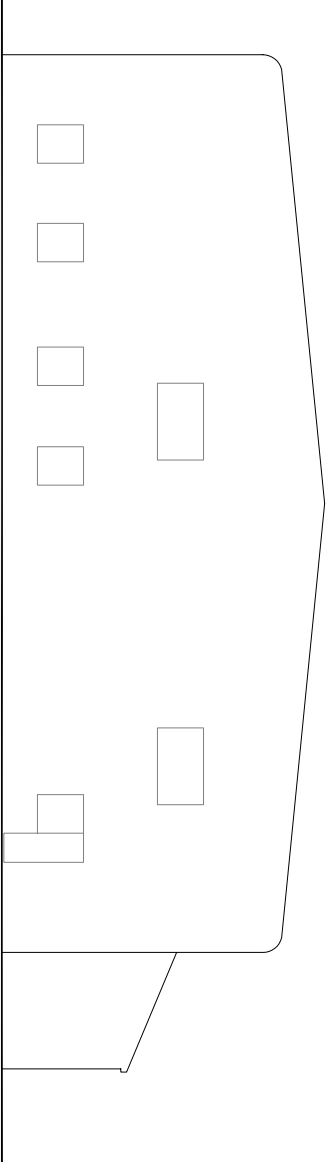


REAR ELEVATION


PROPOSED

 


SIDE ELEVATION

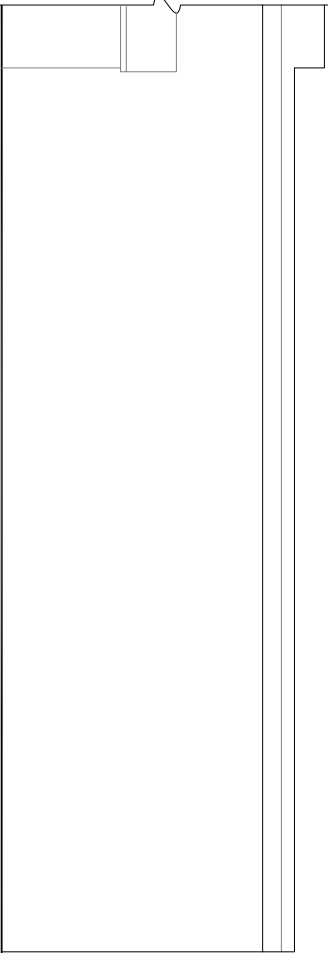

SIDE ELEVATION

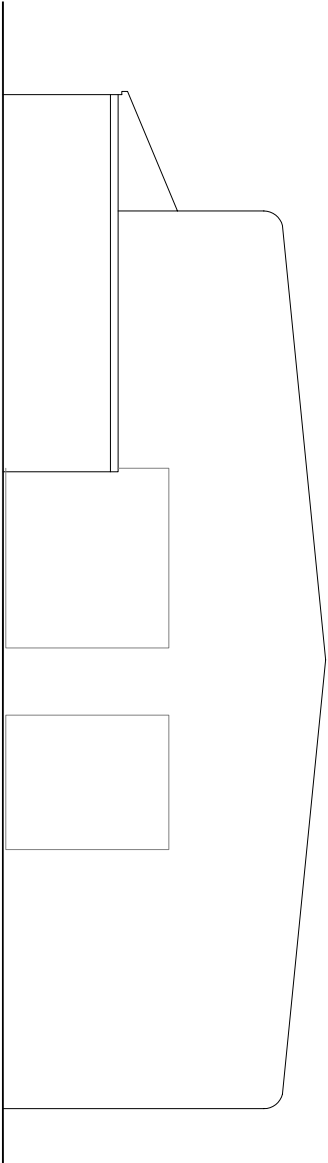


REAR ELEVATION

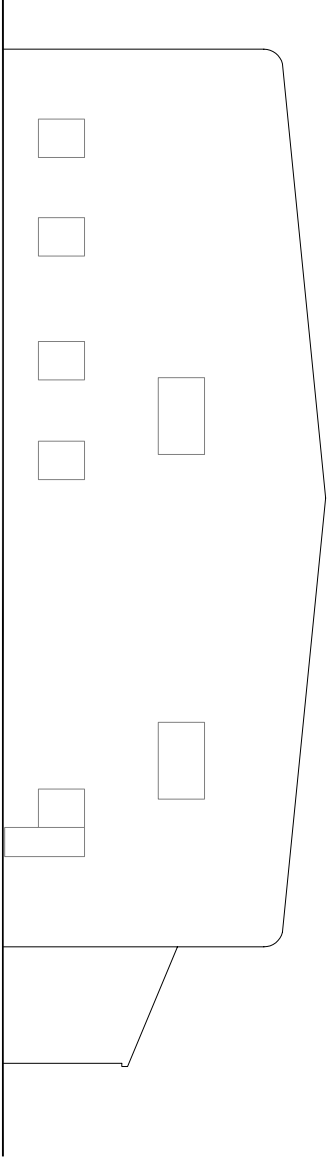


REAR ELEVATION

EXISTING

 

SIDE ELEVATION

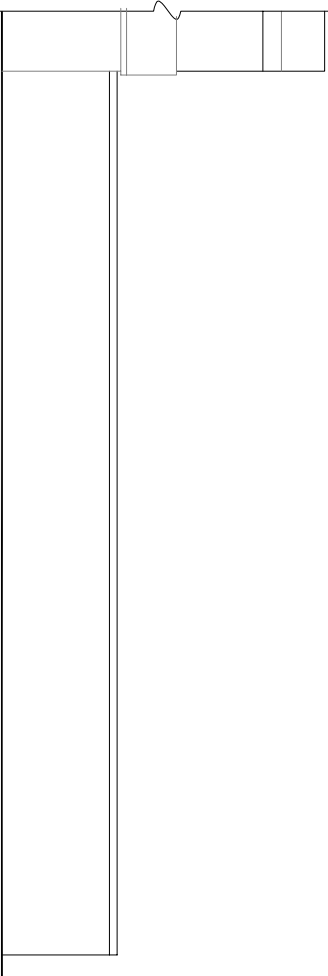

SIDE ELEVATION



MANN ASSOCIATES
Town Planning & Development
"South Sanga", 48 Palmer Drive, General Cross,
Indagaparamba, SRI PERI TEL 0956 845 733

Client: **MRS S SANGA**

Details: **ELEVATIONS**

Job Title: **CORNER FOURWAYS HOUSE
ERECTOR AND
HAYES
MIDDLESEX
UR3 1ET**

Drawing: **ERECTOR OF TWO STOREY REAR
EXTENSION TO FACTORY**

Date: **NOV 2023**

Draw No: **04A**

Scale: **1:100**