


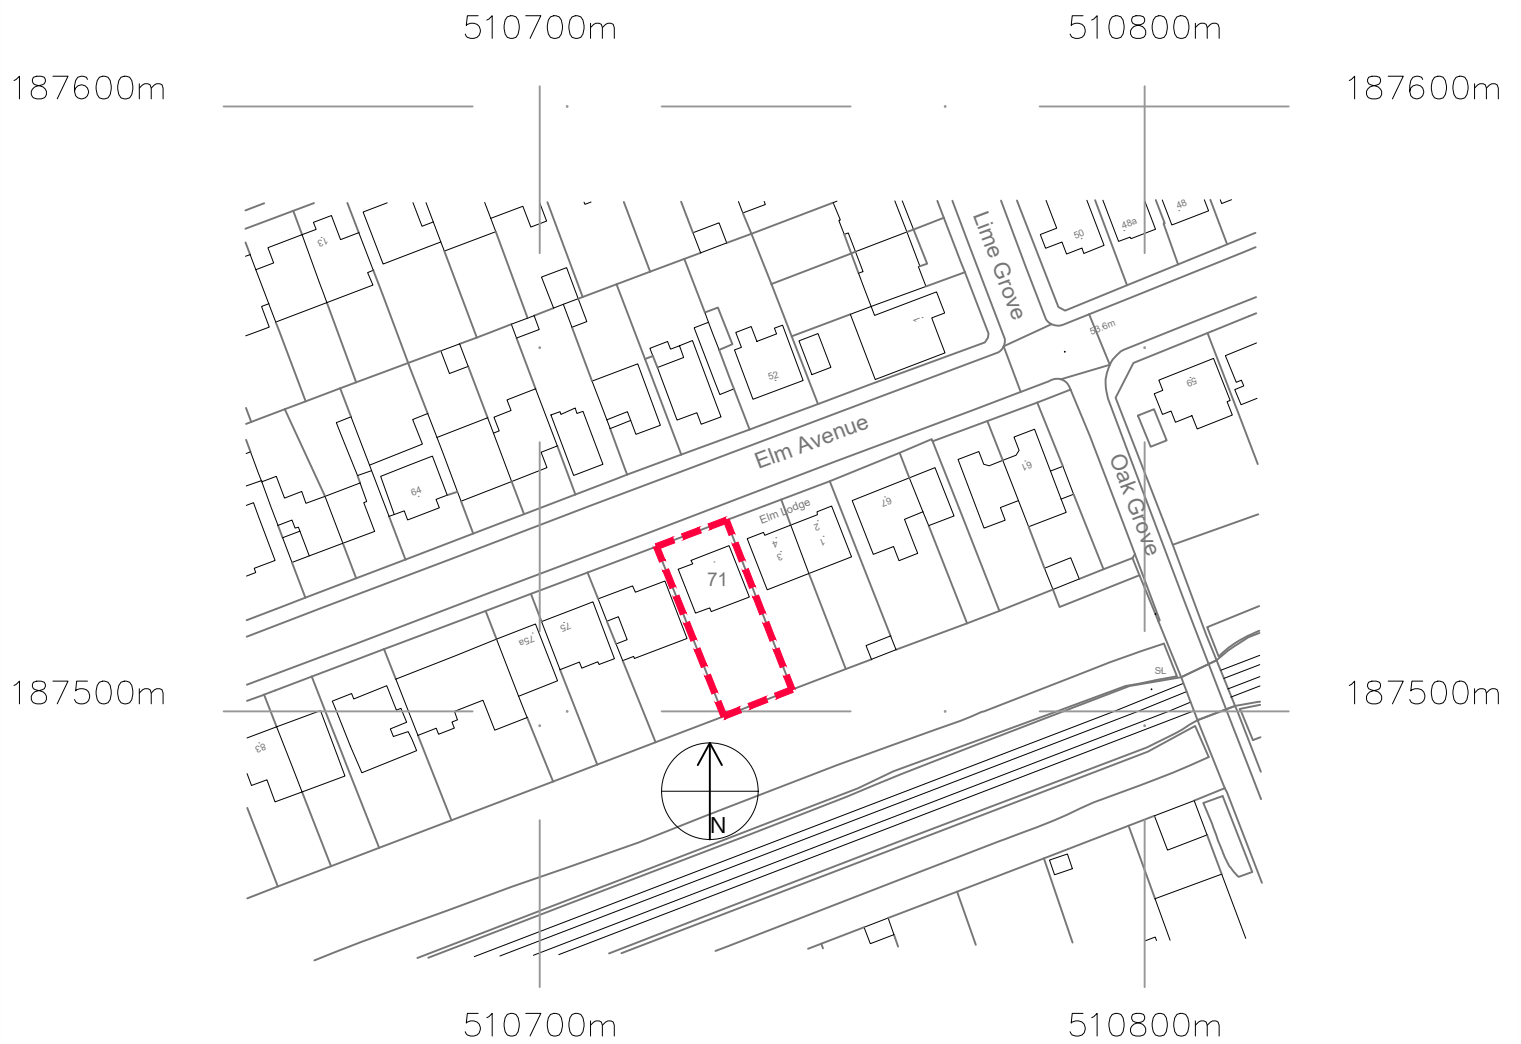

?Crown Copyright and database rights 2022 OS Licence no. 100059809

71 Elm Avenue
LOCATION PLAN
1:1250 @ A4