

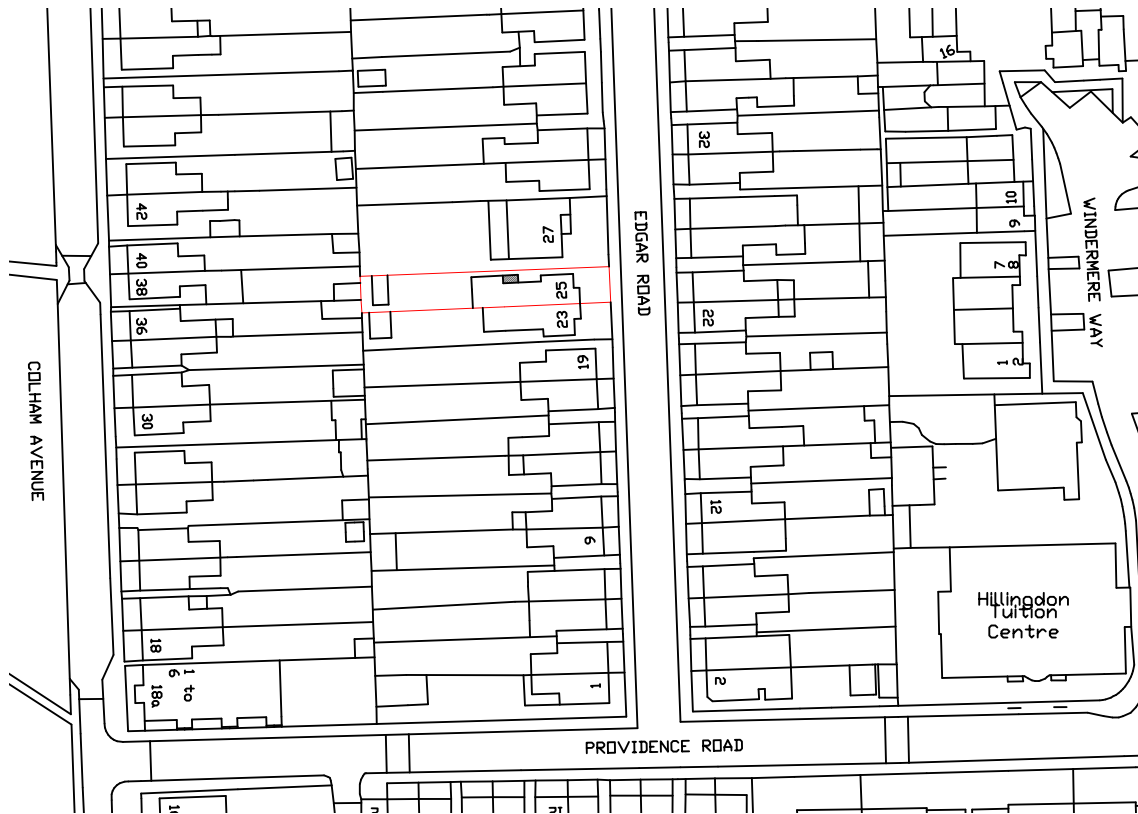


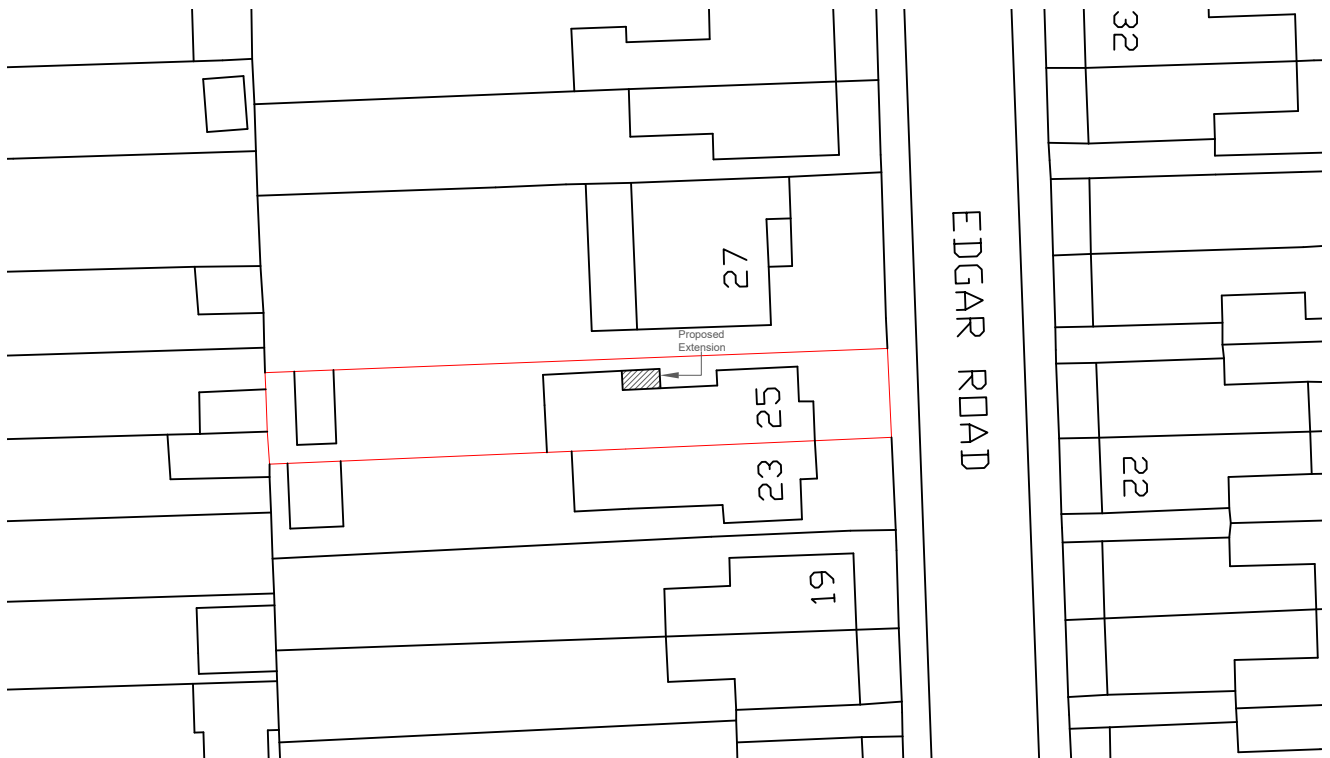

Location Plan

Scale: 1:1250


1:1250

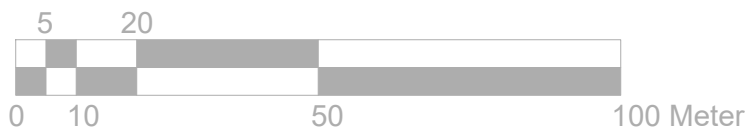

Block Plan

Scale: 1:500

1:500

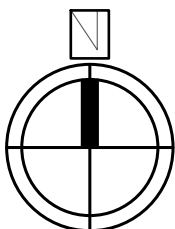

	Project:	Title:	Scale: 1:1250/500@A3
	25 Edgar Road	Location Plan	Date: 25.04.2023
	West Drayton	Block Plan	Drawing No.:
	UB7 8HN		LBA 3337 - 04/LB
			Revision
info@lbarchigroup.co.uk		Mob: 07710410150	