

All work to comply with current building regulations and codes of practice


Do not scale from drawings
all dimensions to be checked on site before the start of any work

All Proposed External Materials to Match Existing External Materials


Any Proposed Windows to Flank wall to be Obscure Glazed and Non-Opening below 1.7m from FFL



Location Plan Scale 1:1250

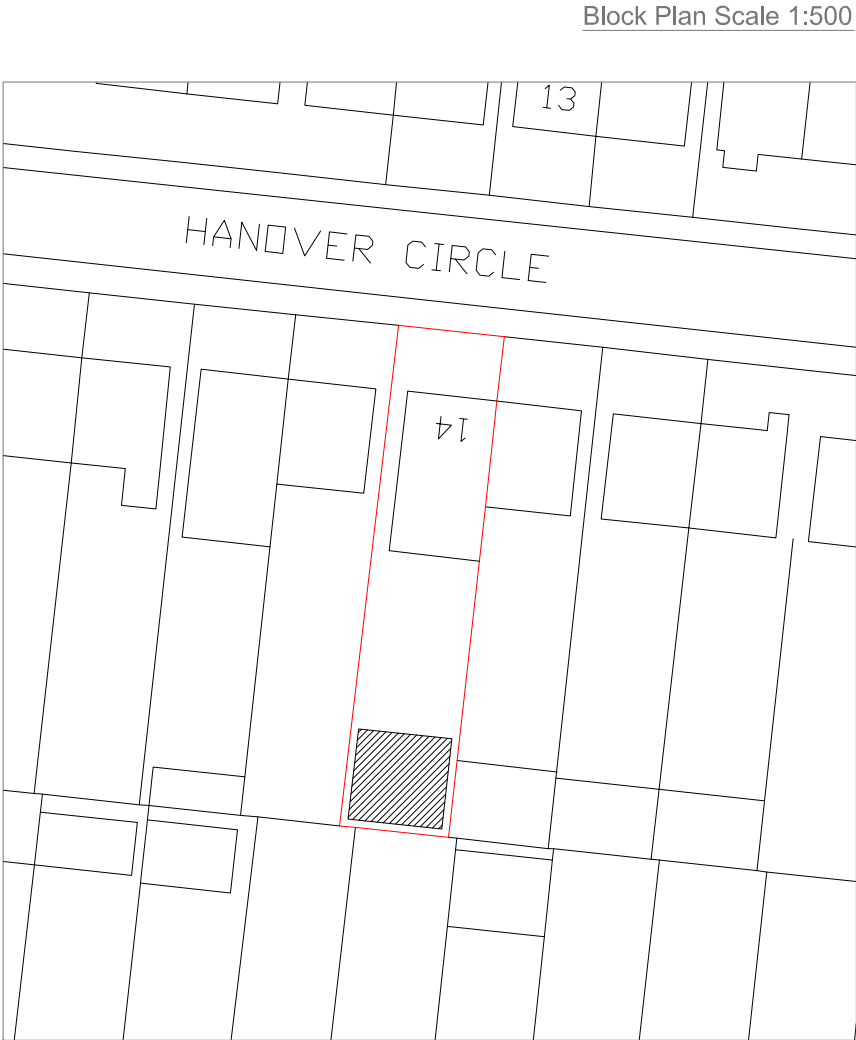

Block Plan Scale 1:500

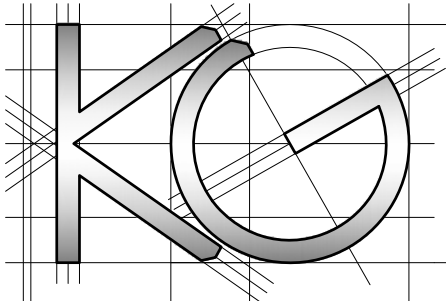

Site Address:
14 Hanover Circle
Hayes
Middlesex
UB3 2TH

Drawing Content:
Location Plan
Block Plan

Drawings No:
14hanovercircle/2024/02
Drawings Scale:
1:1250/500

Date Drawn:
8th May 2024
Drawn By:
KG

Planning Issue

Revision:

7

8