
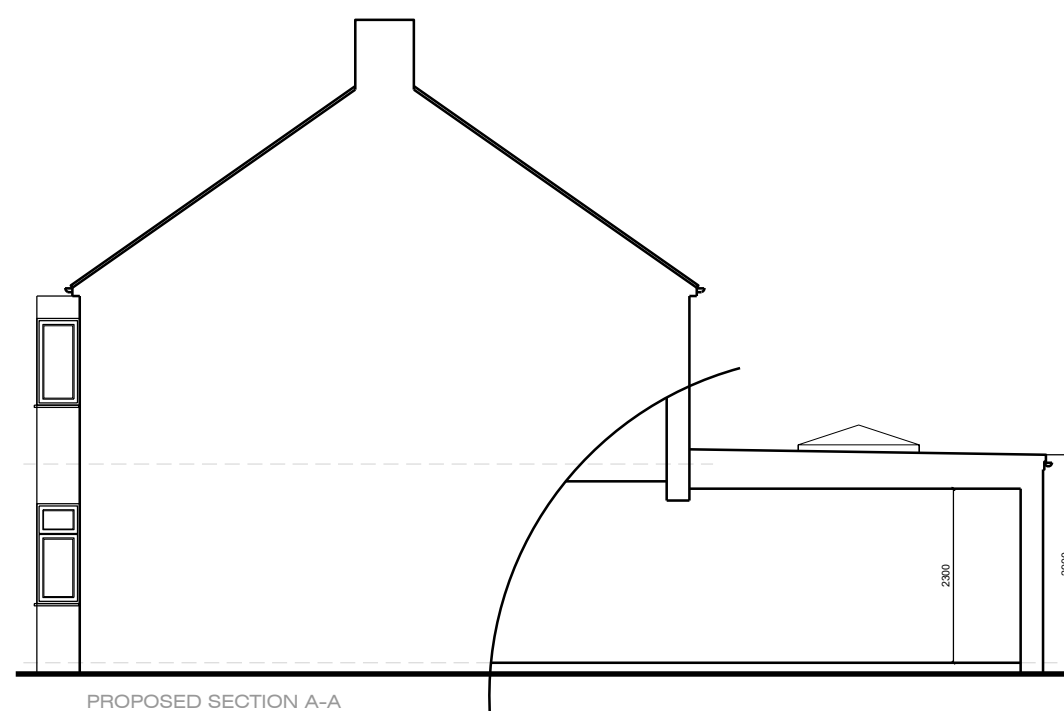
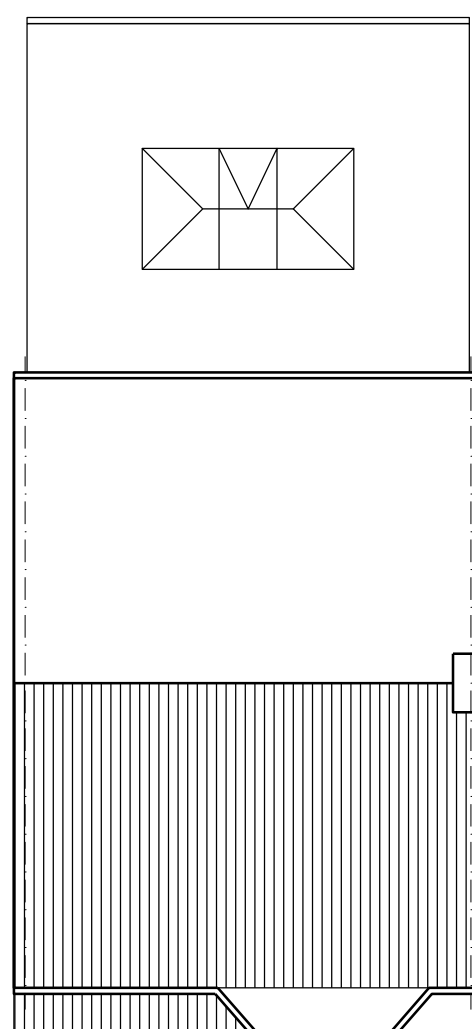
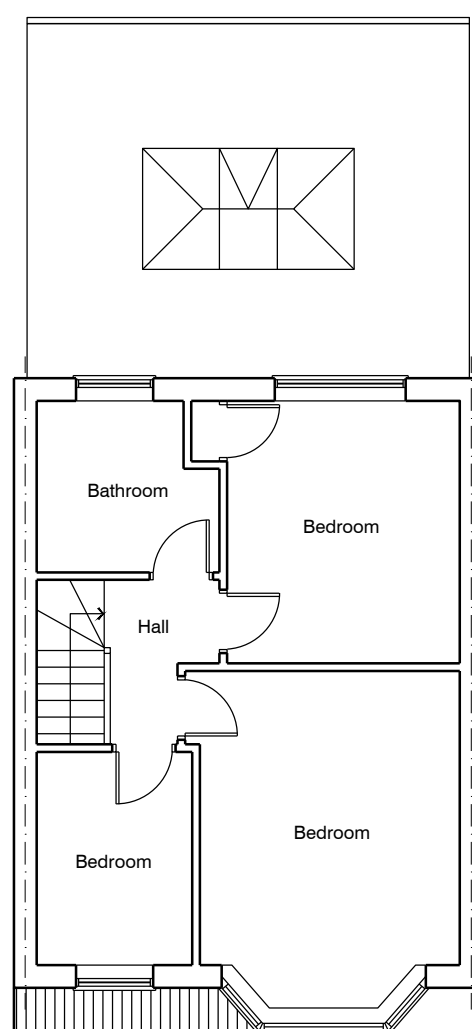
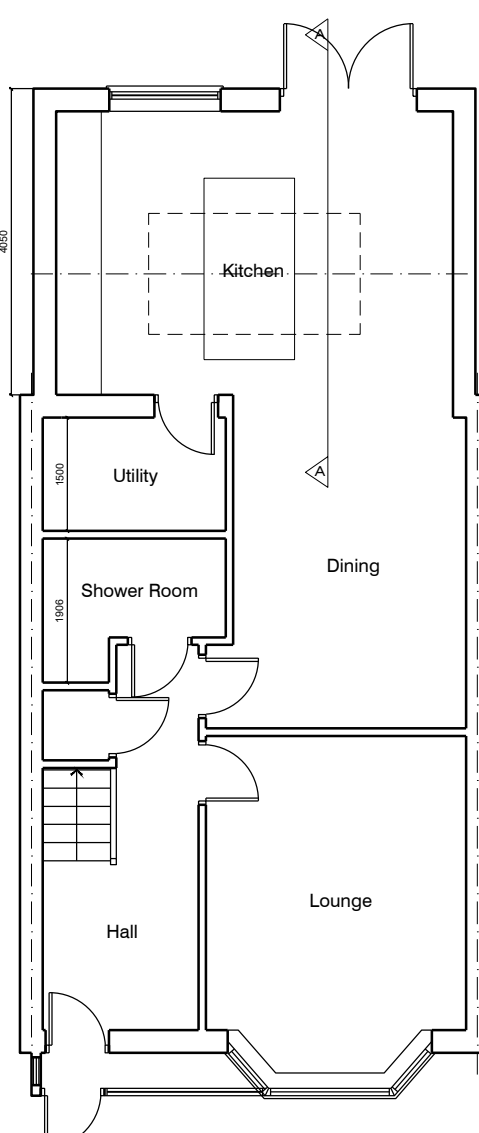
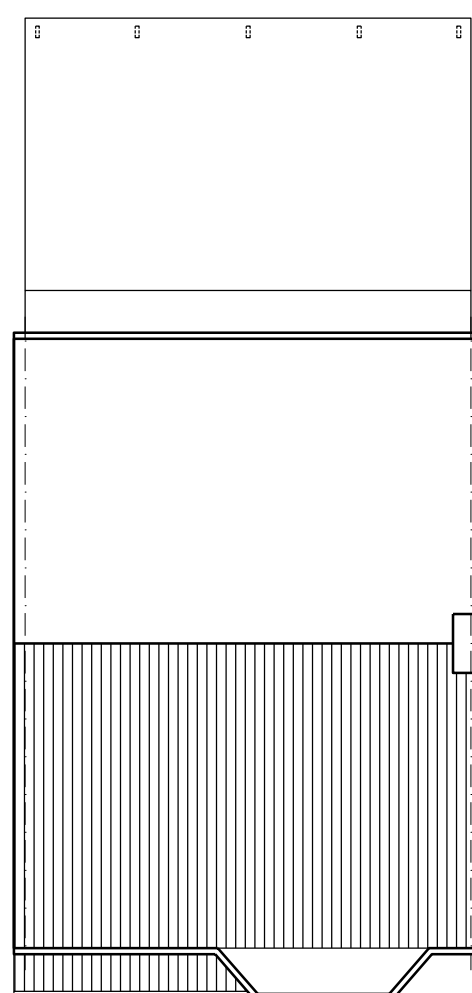
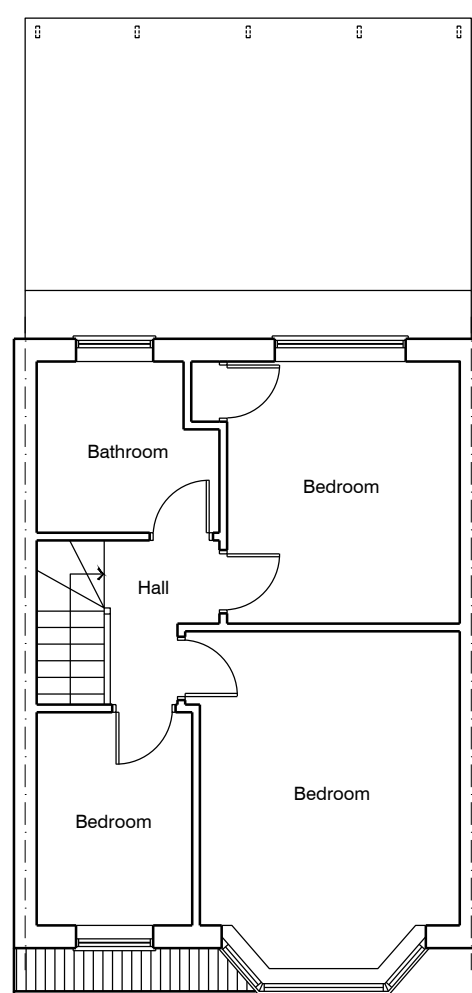


Notes

Do not scale, use figured dimensions only.

All dimensions to be verified on site prior to the commencement of any work or the production of any shop drawing. All discrepancies to be reported to the Architect.

This drawing is to be read in conjunction with all related Architect's and Engineer's drawings and any other relevant information including the designer(s) residual hazard schedule and other pre-construction information before commencement of any works on site.

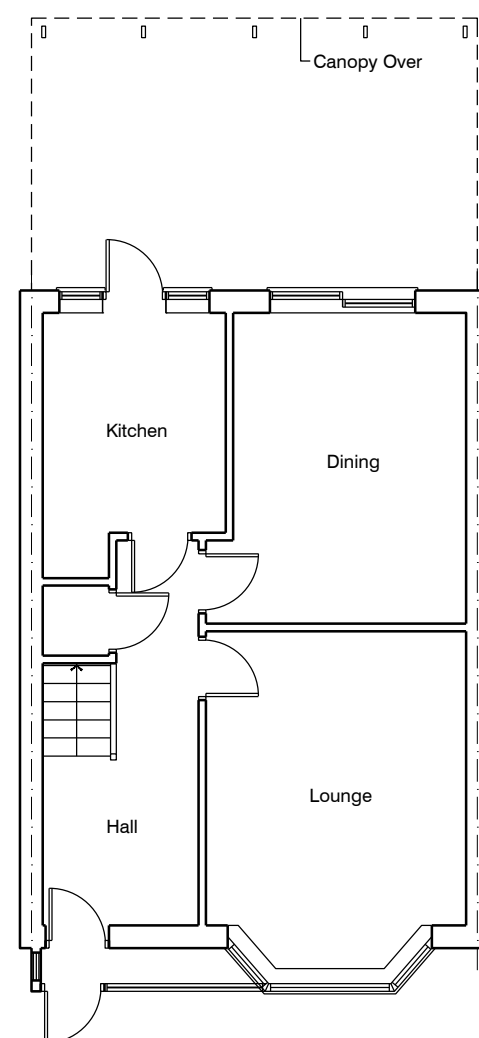


Rev	Date	Revision
A	15.05.20	Existing patio doors removed.
B	18.06.25	Scheme increased to 4.05m. Fenestration revised

☒ PLANNING ☐ TENDER ☐ CONSTRUCTION

Architectural Services York
24 West Thorpe
Dringhouses
York
YO24 2PW

07841 039833
info@architecturalservicesyork.co.uk
www.architecturalservicesyork.co.uk

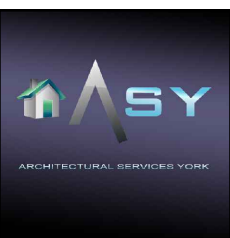

Project

Proposed Development at 1 Lea Crescent, Ruislip, Middlesex, HA4 6PN

Drawing Title
Existing and Proposed Plans & Sections

Scale 1:100 @ A1 Date MAR/ 2020

Drawing No. AMS07/01 Rev. B

