


NOTES:

1. Do not scale NOT FOR CONSTRUCTION.
2. Report all discrepancies, errors and omissions.
3. Verify all dimensions on site before commencing any work or preparing shop drawings.
4. All materials components and workmanship are to comply with the relevant British Standards Codes of Practice and appropriate manufacturers recommendations that from time to time shall apply
5. For specialist work see relevant drawings.

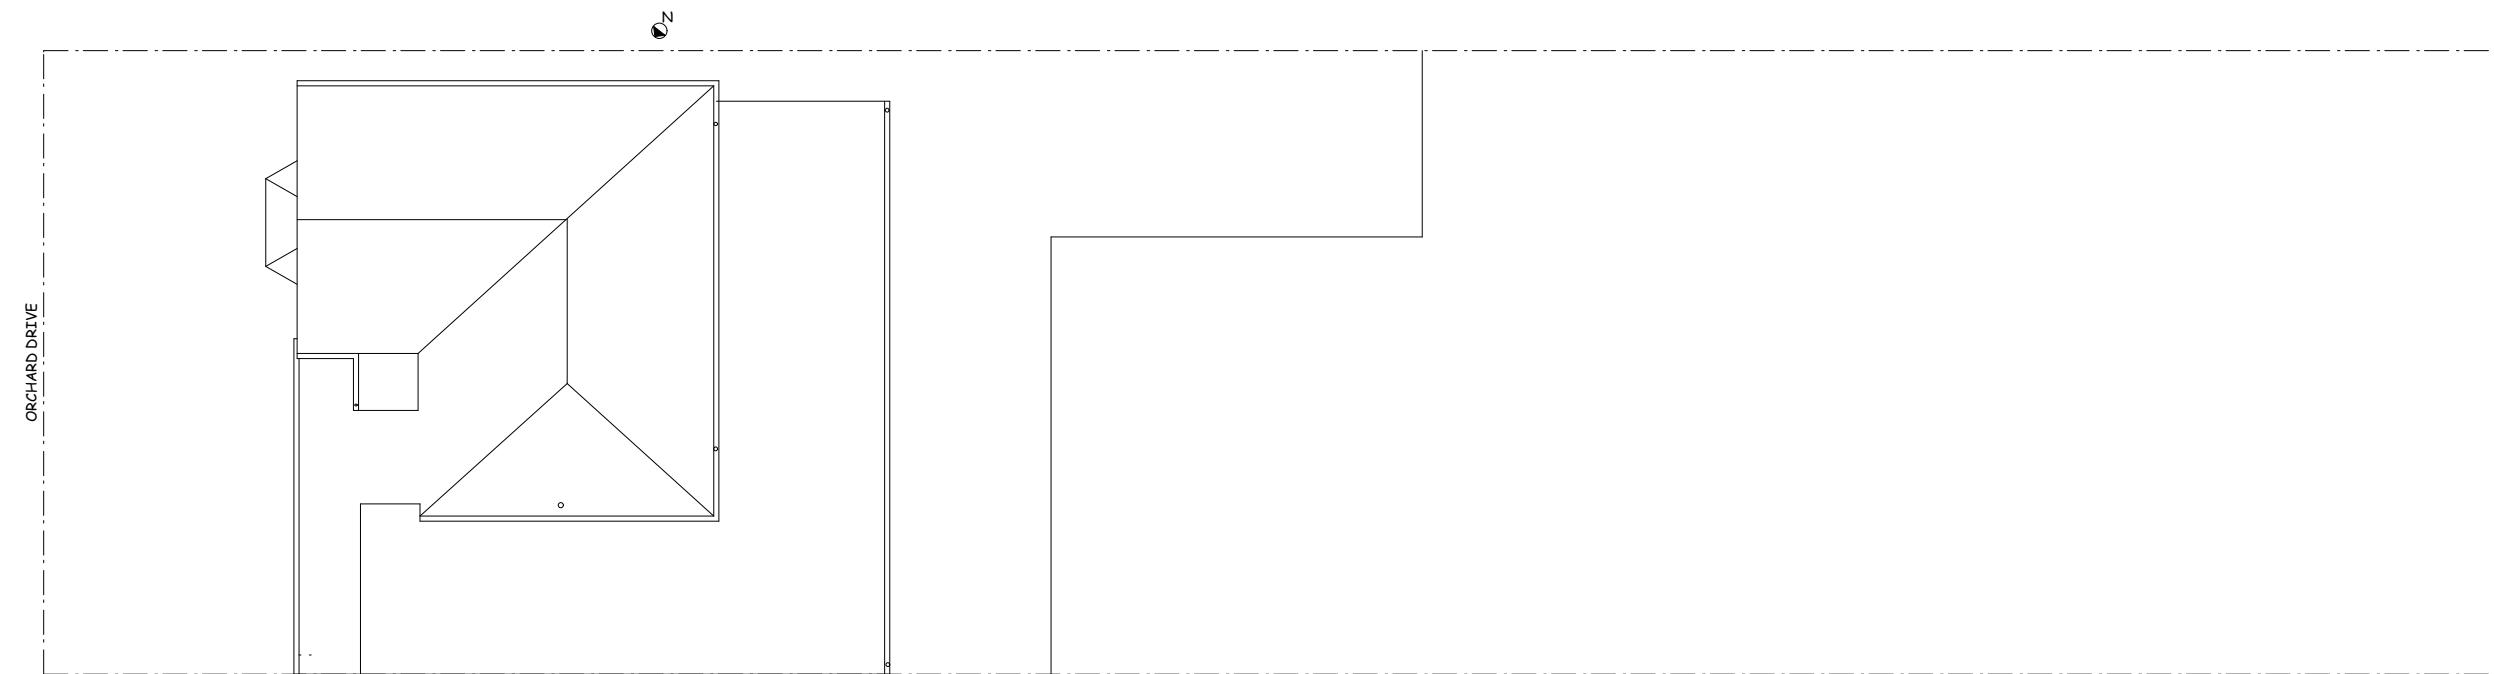


43 OD PP01p1 PROPOSED SITE PLAN



project title
43 ORCHARD DRIVE, UXBRIDGE, UB8 3AF
drwg title
PROPOSED SITE PLAN annexe/study
scale date drwg no.
1:50 @ A3 04/23 43 OD PP01p1
drwg status
PLANNING

**NOTES:**

1. Do not scale **NOT FOR CONSTRUCTION**.
2. Report all discrepancies, errors and omissions.
3. Verify all dimensions on site before commencing any work or preparing shop drawings.
4. All materials components and workmanship are to comply with the relevant British Standards Codes of Practice and appropriate manufacturers recommendations that from time to time shall apply
5. For specialist work see relevant drawings.

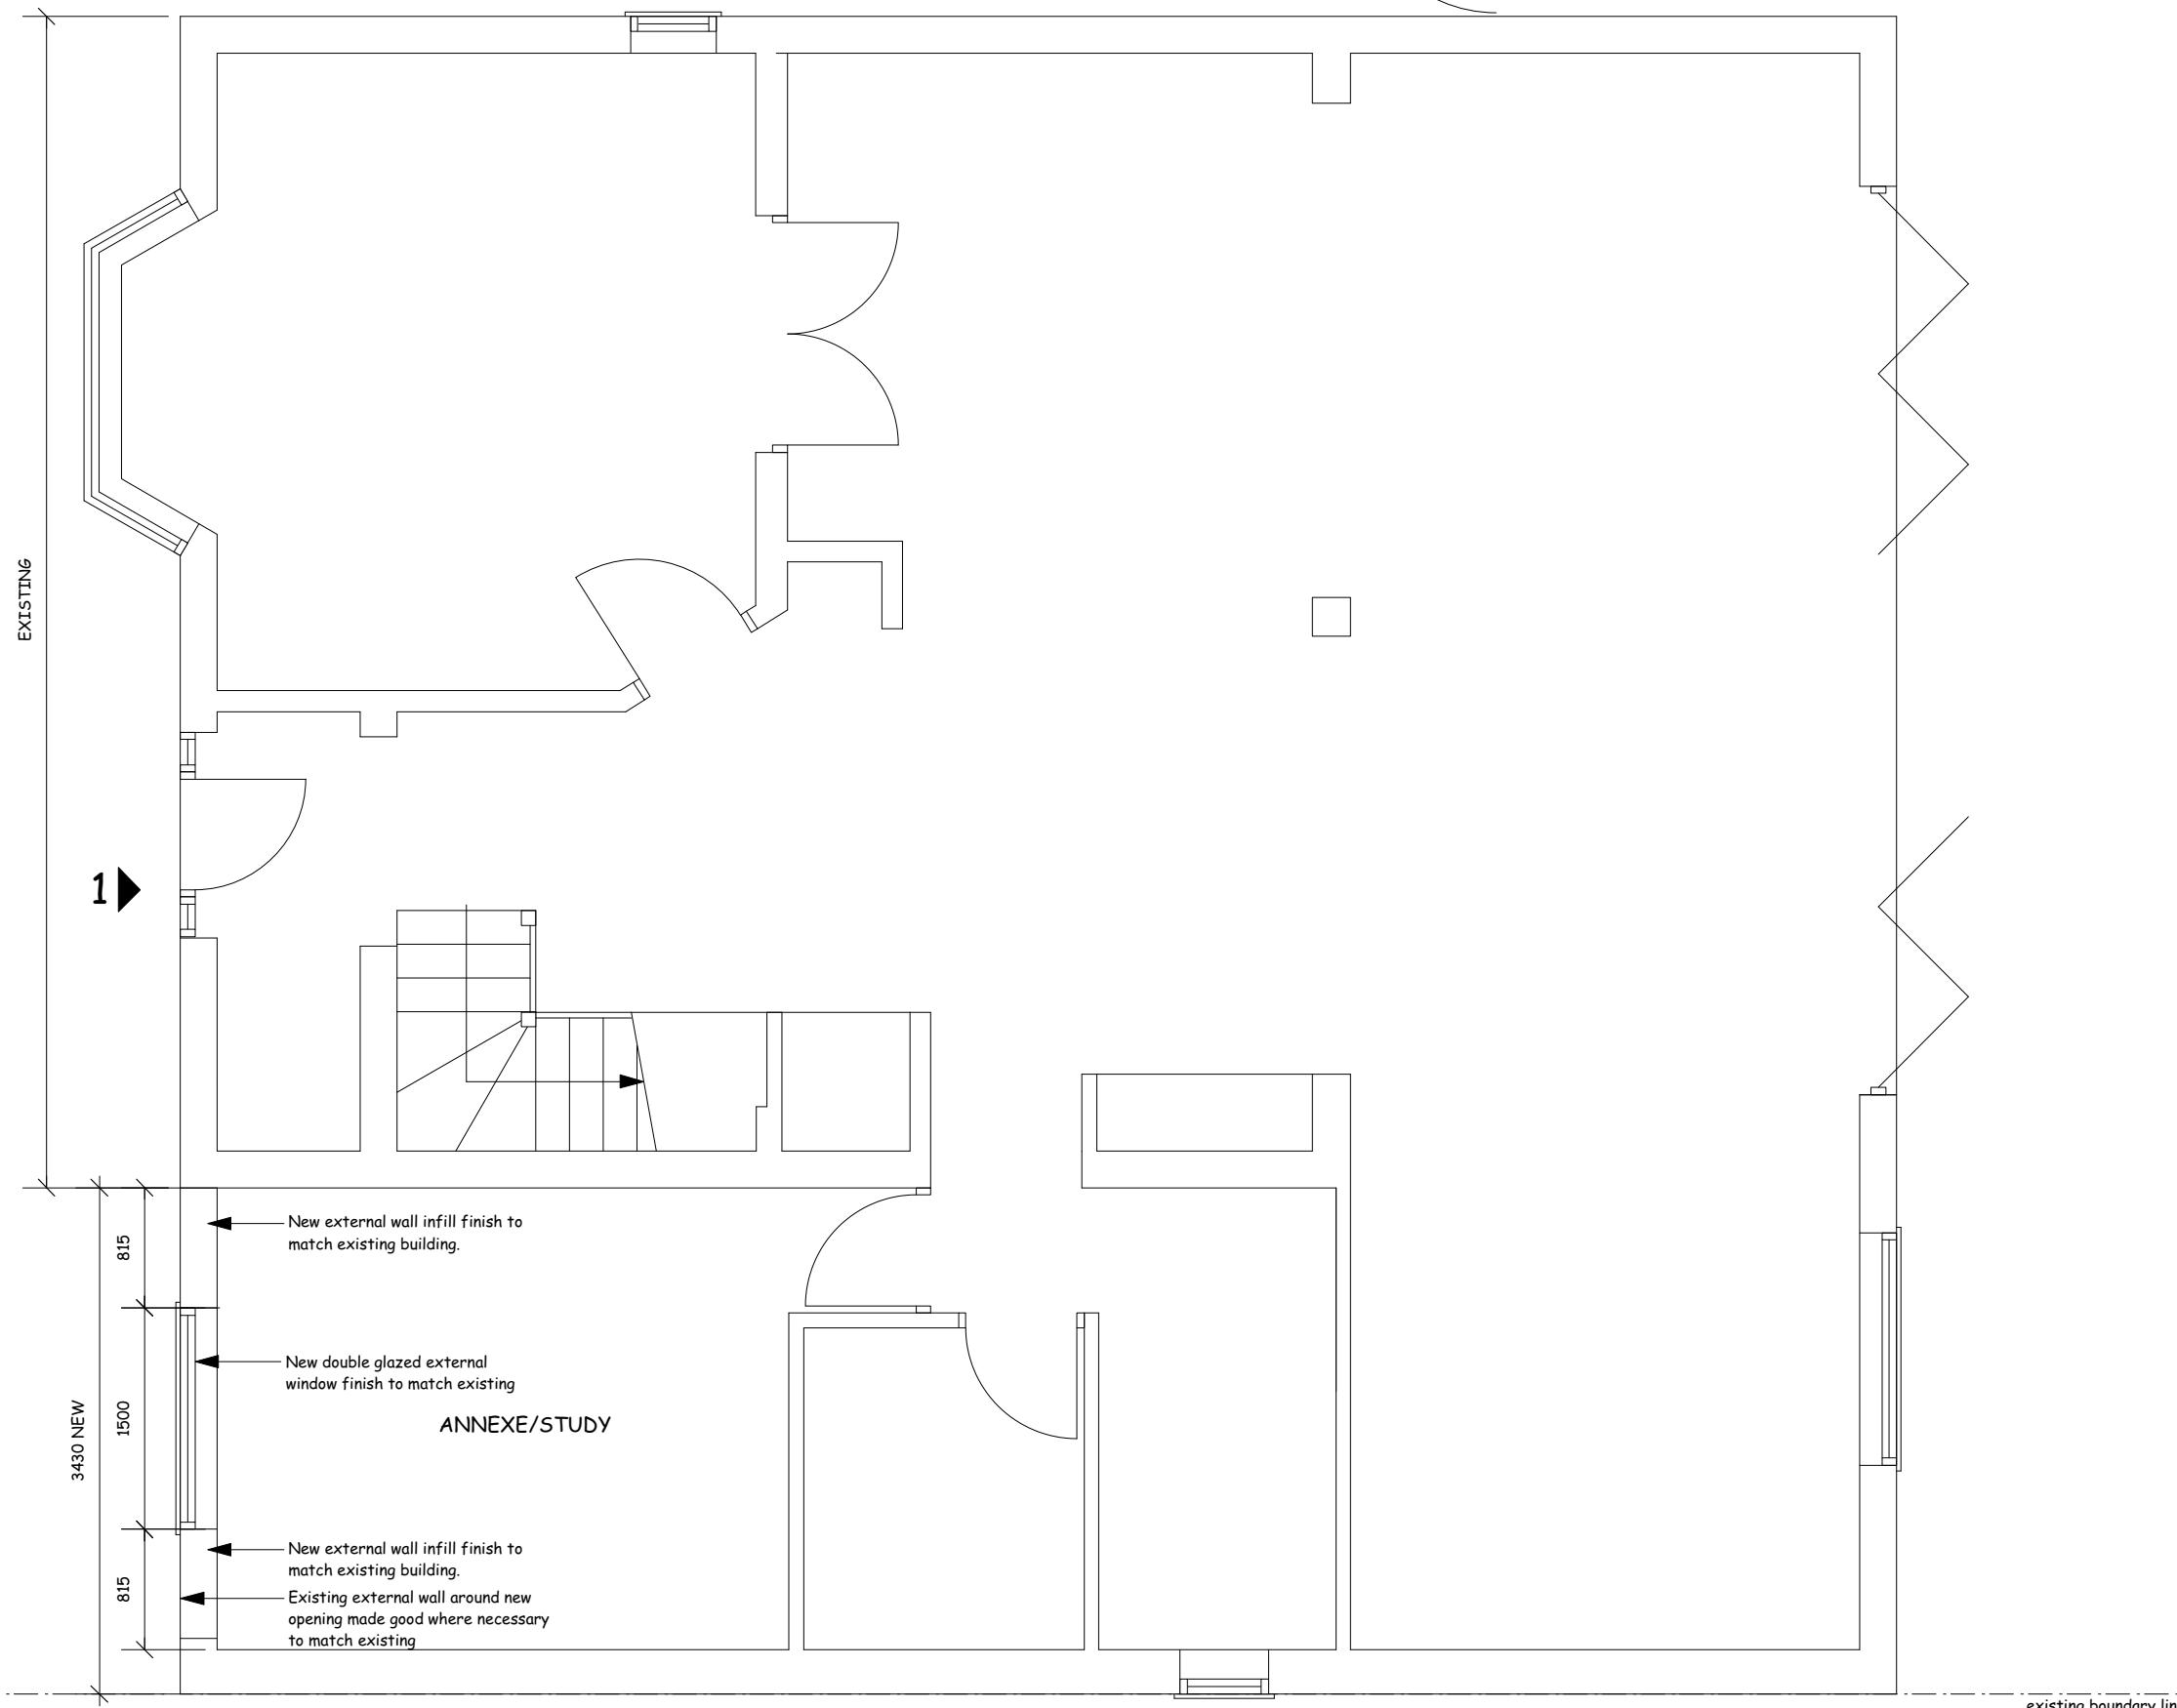**43 OD PP02p1 PROPOSED GROUND**

project title
43 ORCHARD DRIVE, UXBRIDGE, UB8 3AF

drwg title
PROPOSED GROUND annexe/study

scale
1:50 @ A3


date
04/23

drwg no.
43 OD PP02p1

drwg status
PLANNING

NOTES:

1. Do not scale NOT FOR CONSTRUCTION.
2. Report all discrepancies, errors and omissions.
3. Verify all dimensions on site before commencing any work or preparing shop drawings.
4. All materials components and workmanship are to comply with the relevant British Standards Codes of Practice and appropriate manufacturers recommendations that from time to time shall apply
5. For specialist work see relevant drawings.

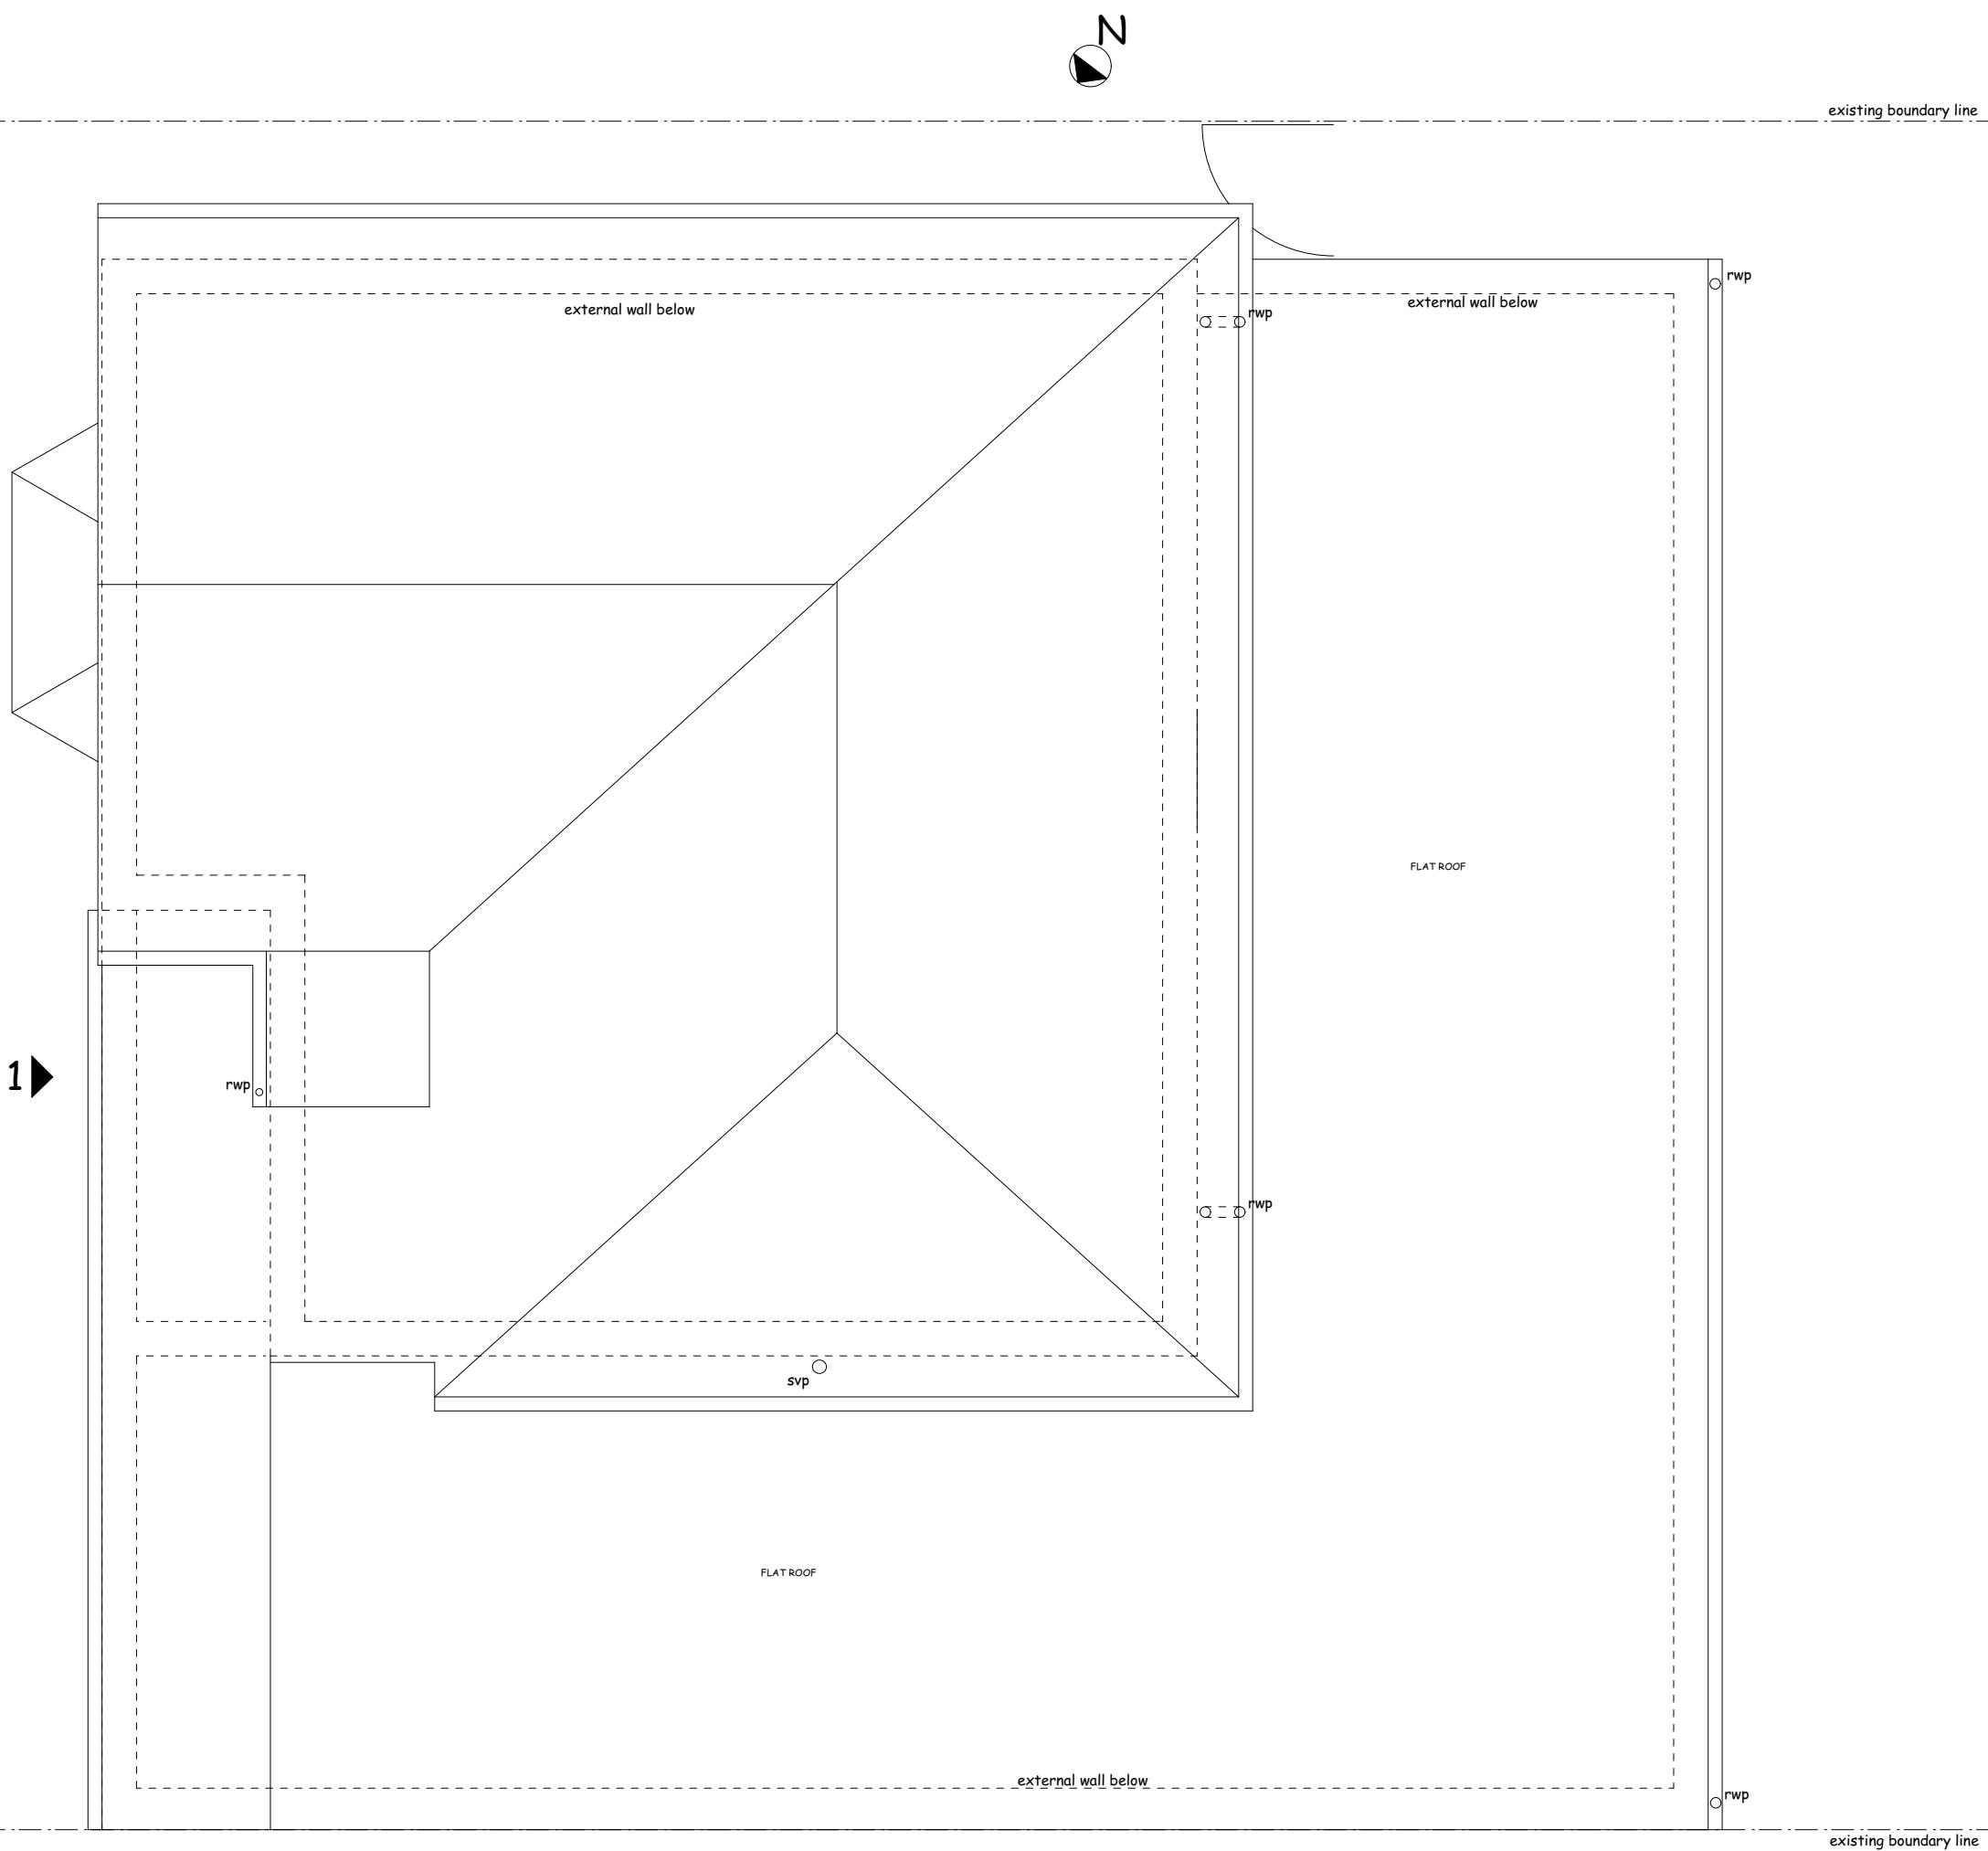

43 OD PP03p1 PROPOSED ROOF



project title
43 ORCHARD DRIVE, UXBRIDGE, UB8 3AF
drwg title
PROPOSED ROOF annexe/study
scale
1:50 @ A3
drwg status
PLANNING
date
04/23
drwg no.
43 OD PP03p1

NOTES:

1. Do not scale NOT FOR CONSTRUCTION.
2. Report all discrepancies, errors and omissions.
3. Verify all dimensions on site before commencing any work or preparing shop drawings.
4. All materials components and workmanship are to comply with the relevant British Standards Codes of Practice and appropriate manufacturers recommendations that from time to time shall apply
5. For specialist work see relevant drawings.

