

## REVISIONS

## DO NOT SCALE

REV	DATE	NOTES	INITIAL
*	*	*	*

New ducting painted to  
match bricks  
Top of ducting over 1m  
above eves


## STATUS

# Planning

## Notes


# AMBIAK

architecture and interior design

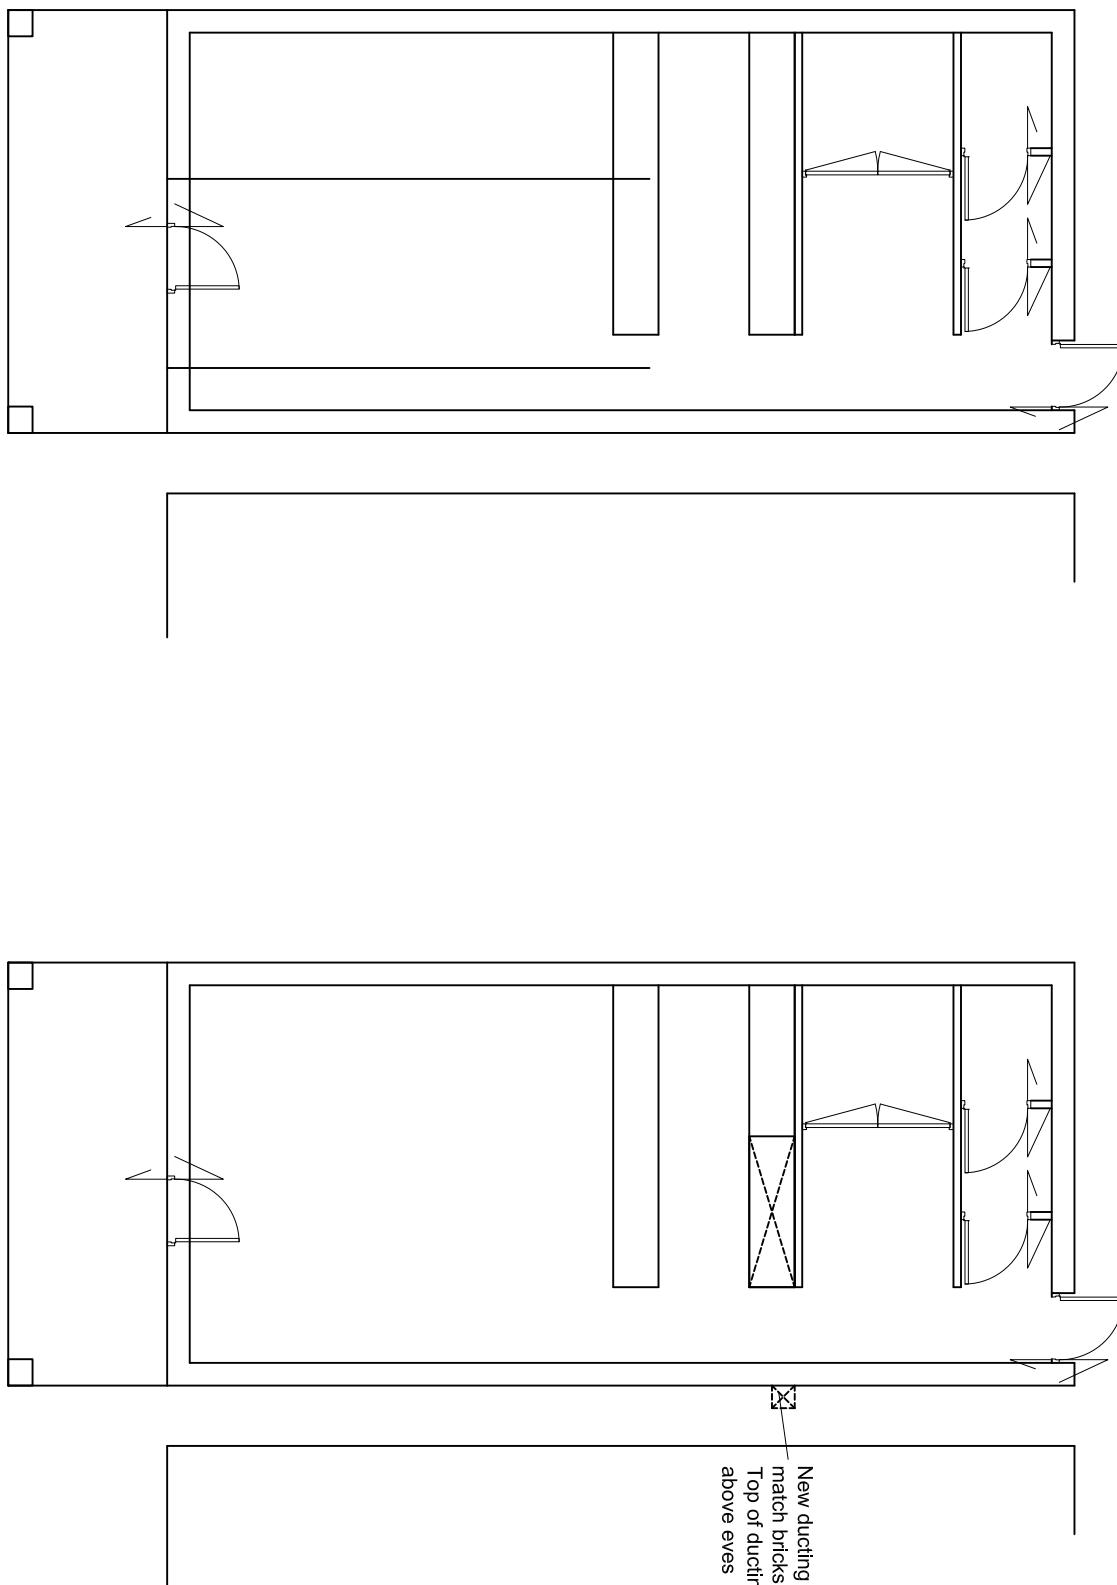

Existing Ground Floor Layout

Proposed Ground Floor Layout

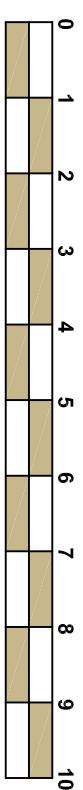

Dwg N°	26WD-PA-1003		
Scale	1:100 @ A3	Date	May 2021
CAD Ref:	26HSWD.1003		
Rev	*		