
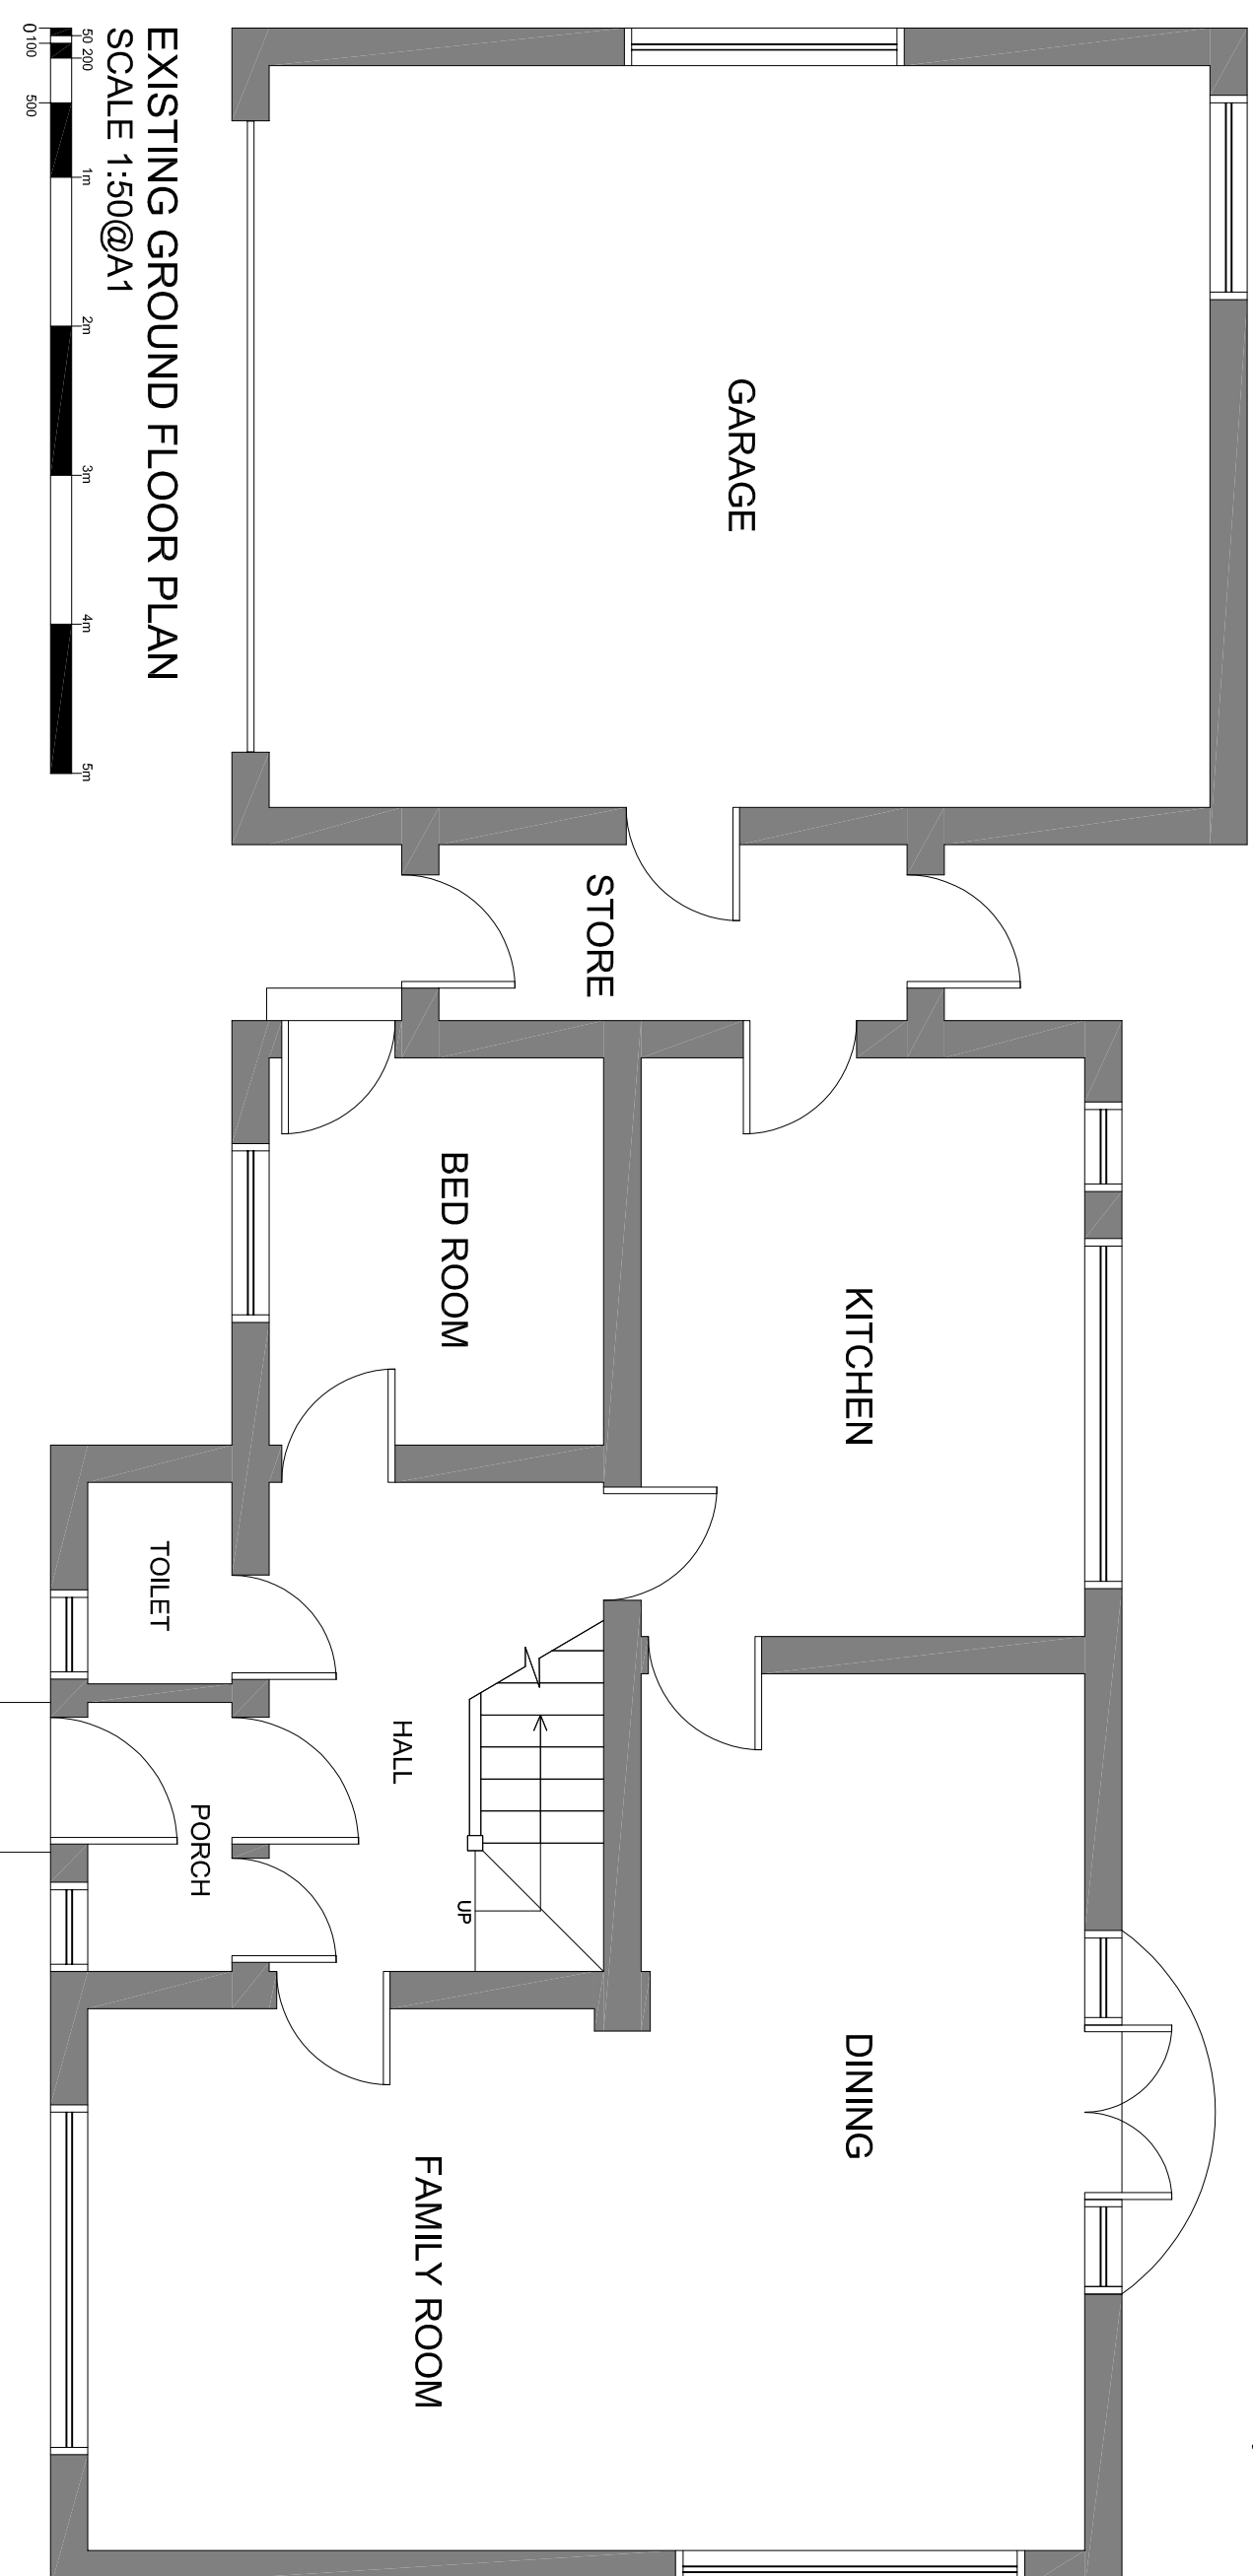
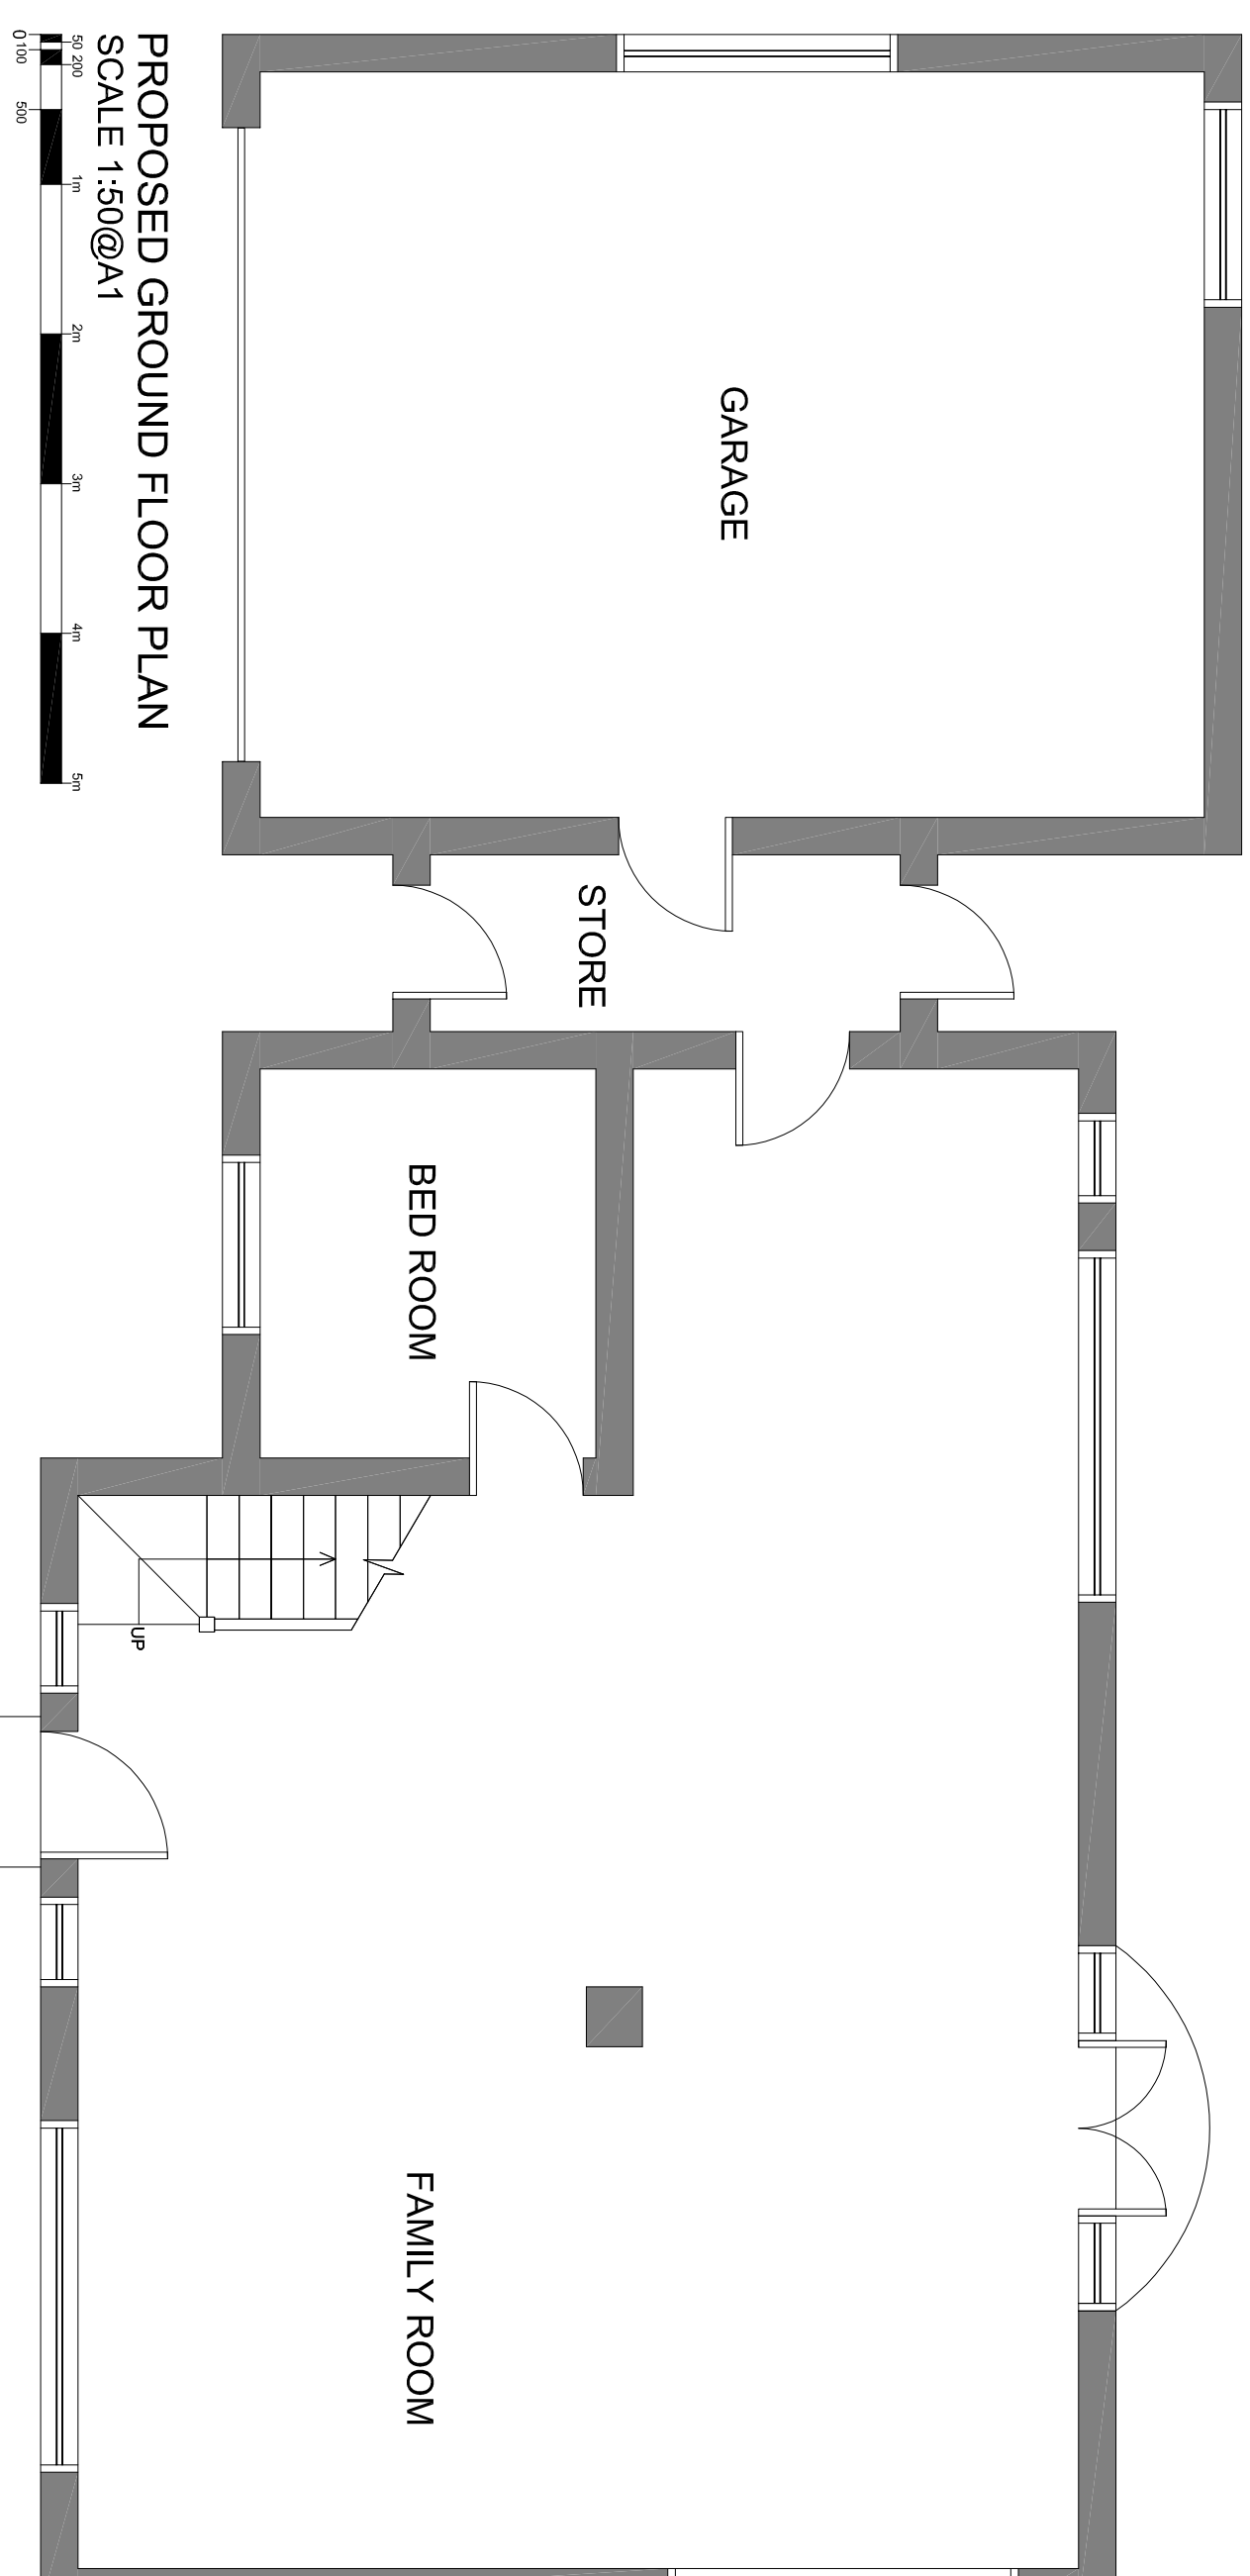
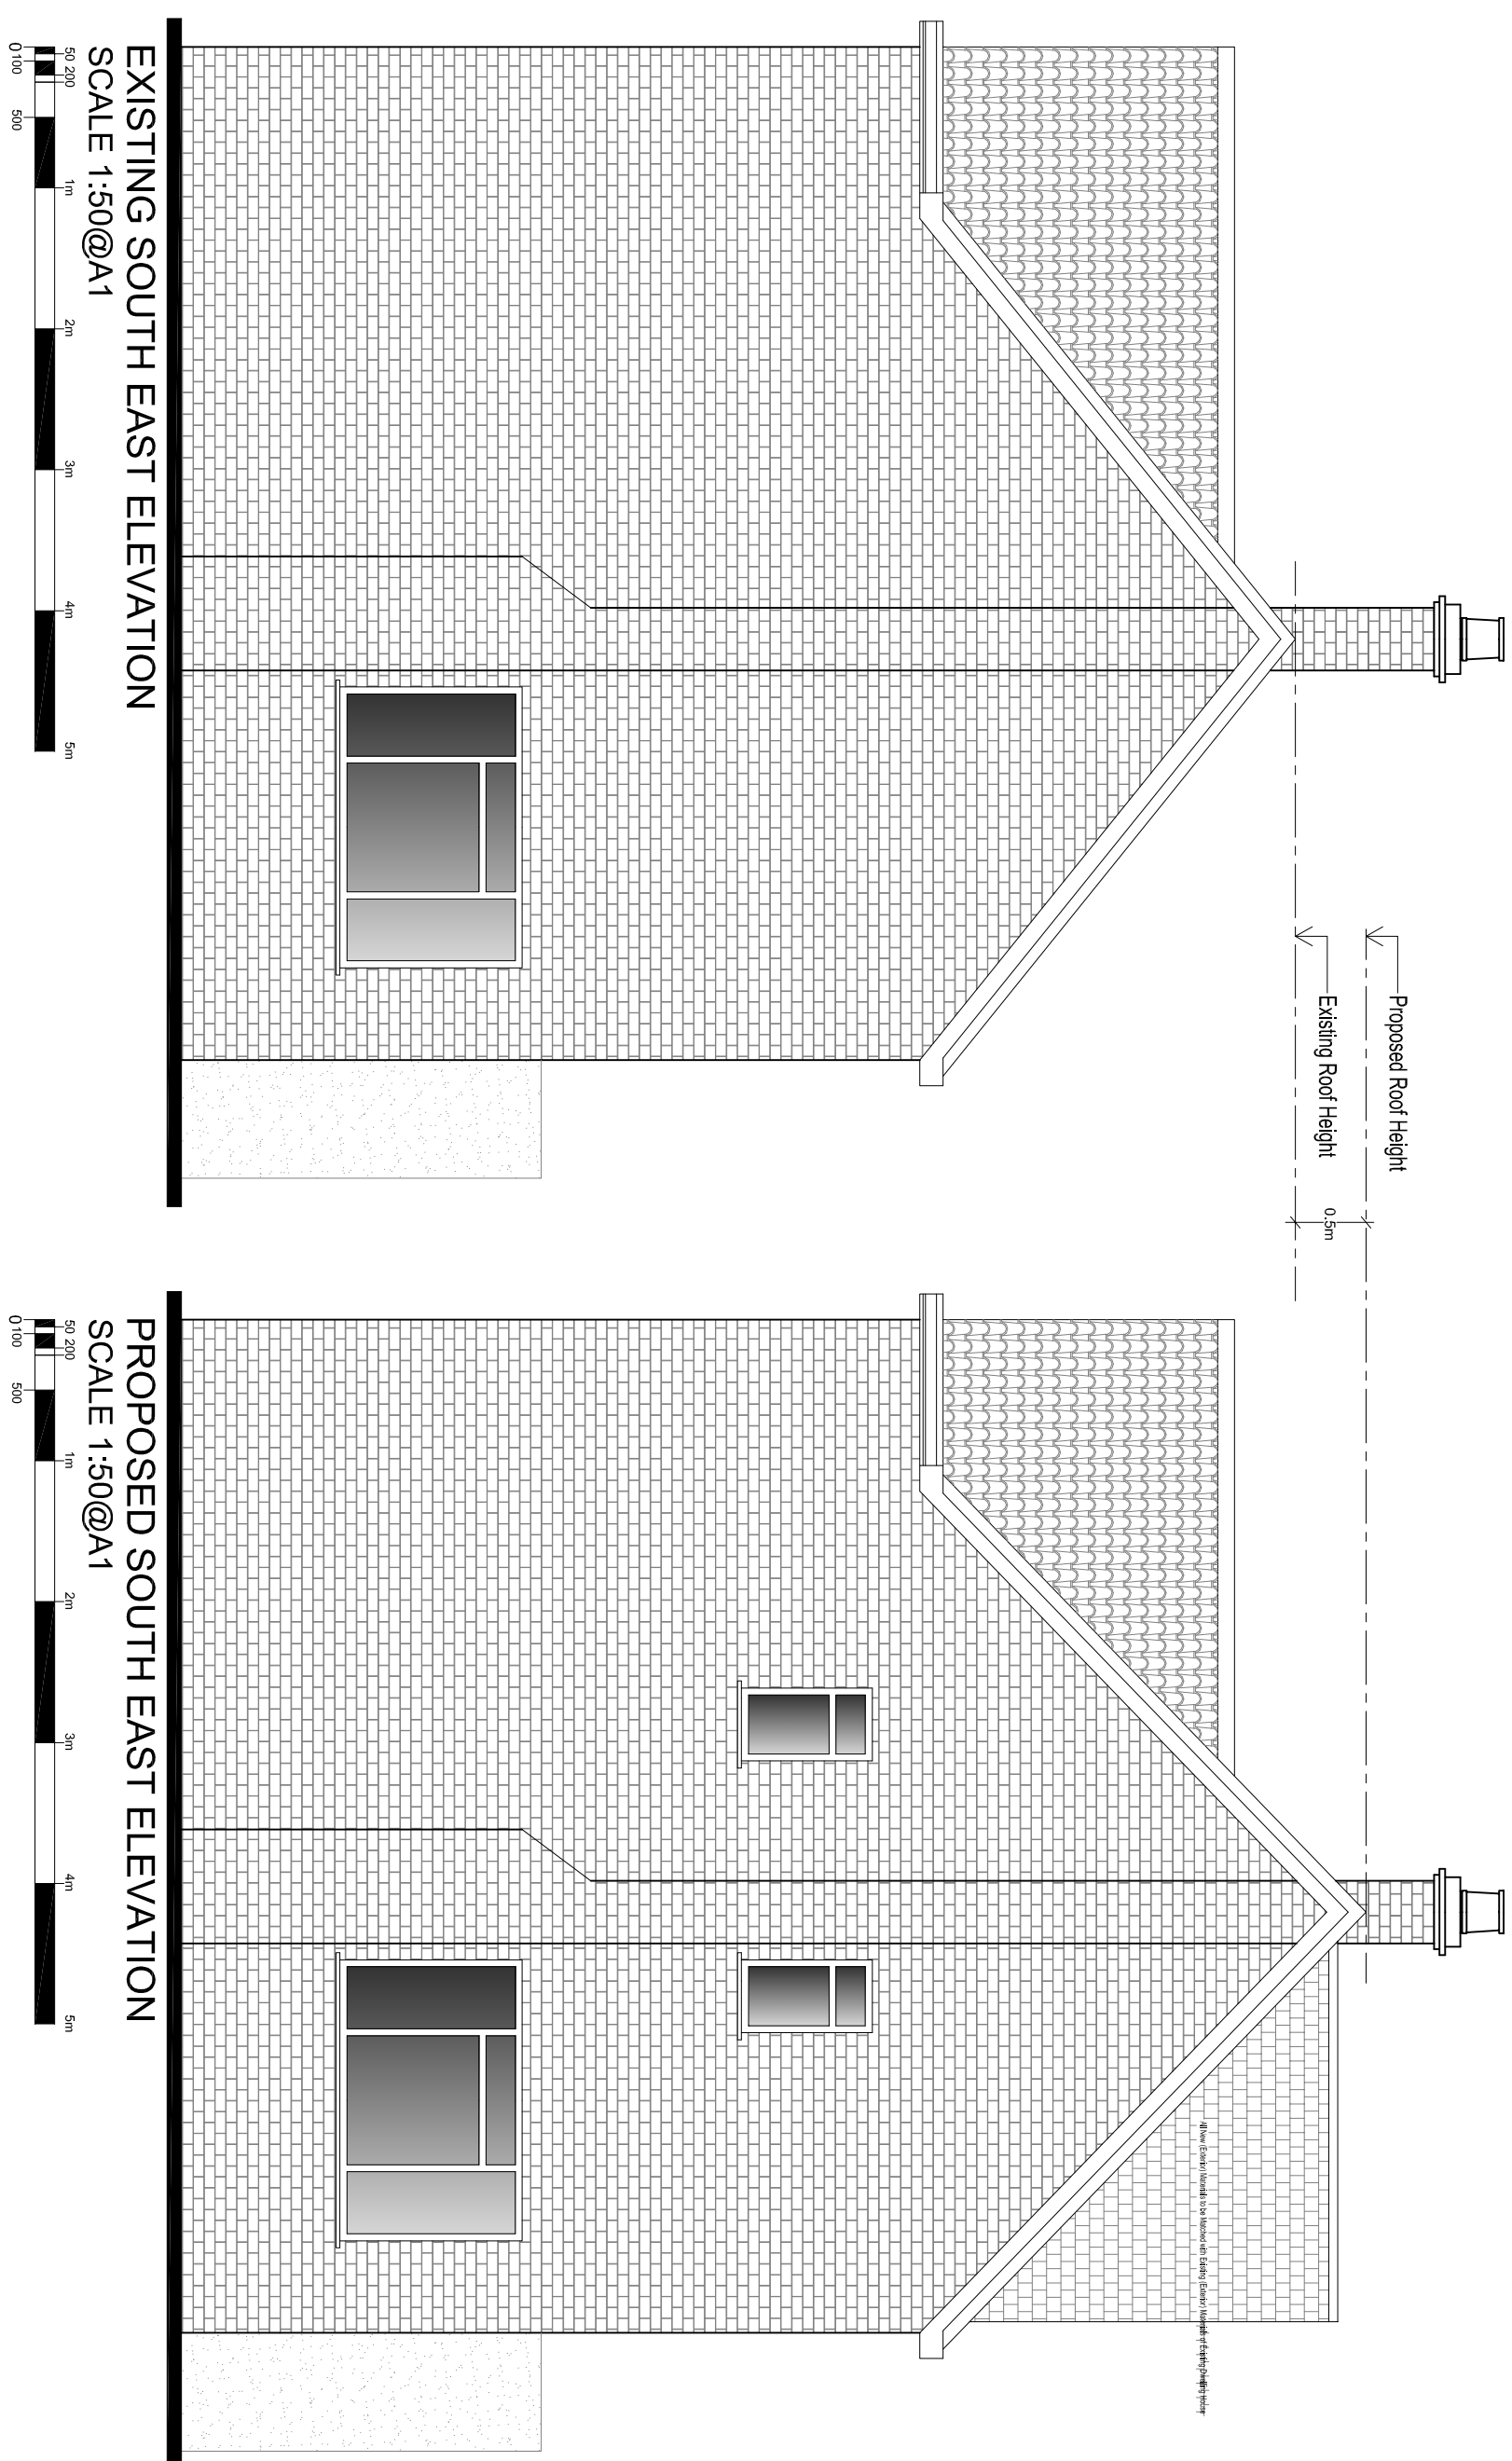


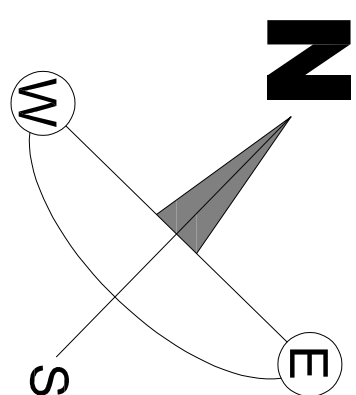

281

[illegible]

74 Hitherbroom Road UB3 3AE

TITLE	EXISTING & PROPOSED PLANS & ELEVATION		
DATE	FEB 2026		
SCALE	1:50 @ A1		
DESIGNED	SMITH		

PLANNING

281/P/006a

DOTS

Architectural Services Ltd

from survey to planning to construction