

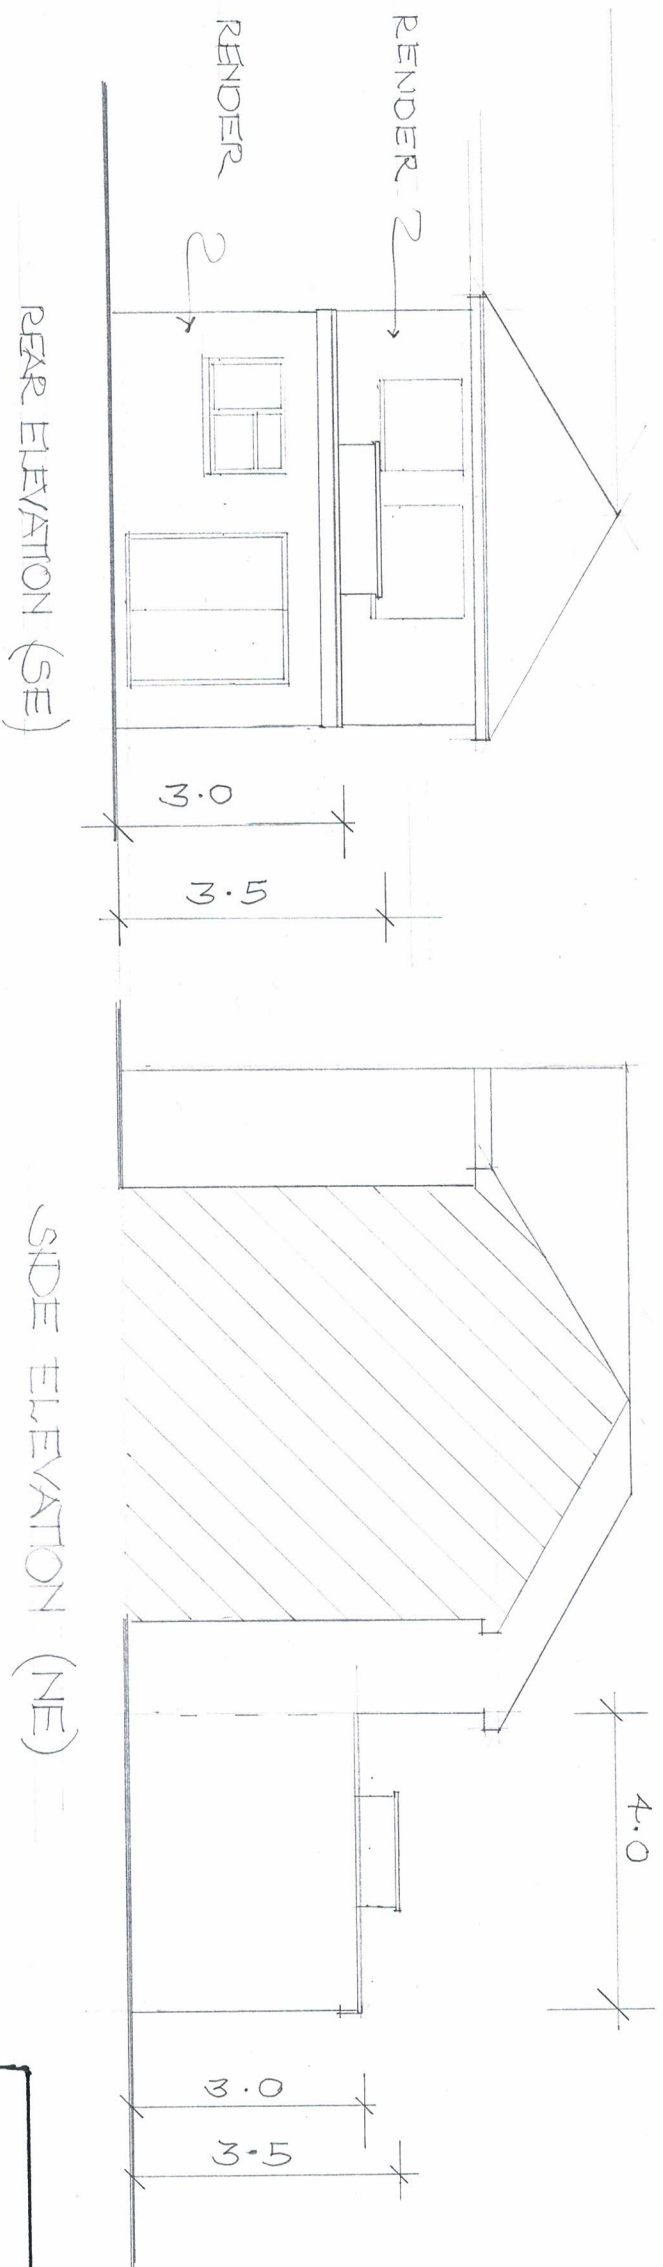
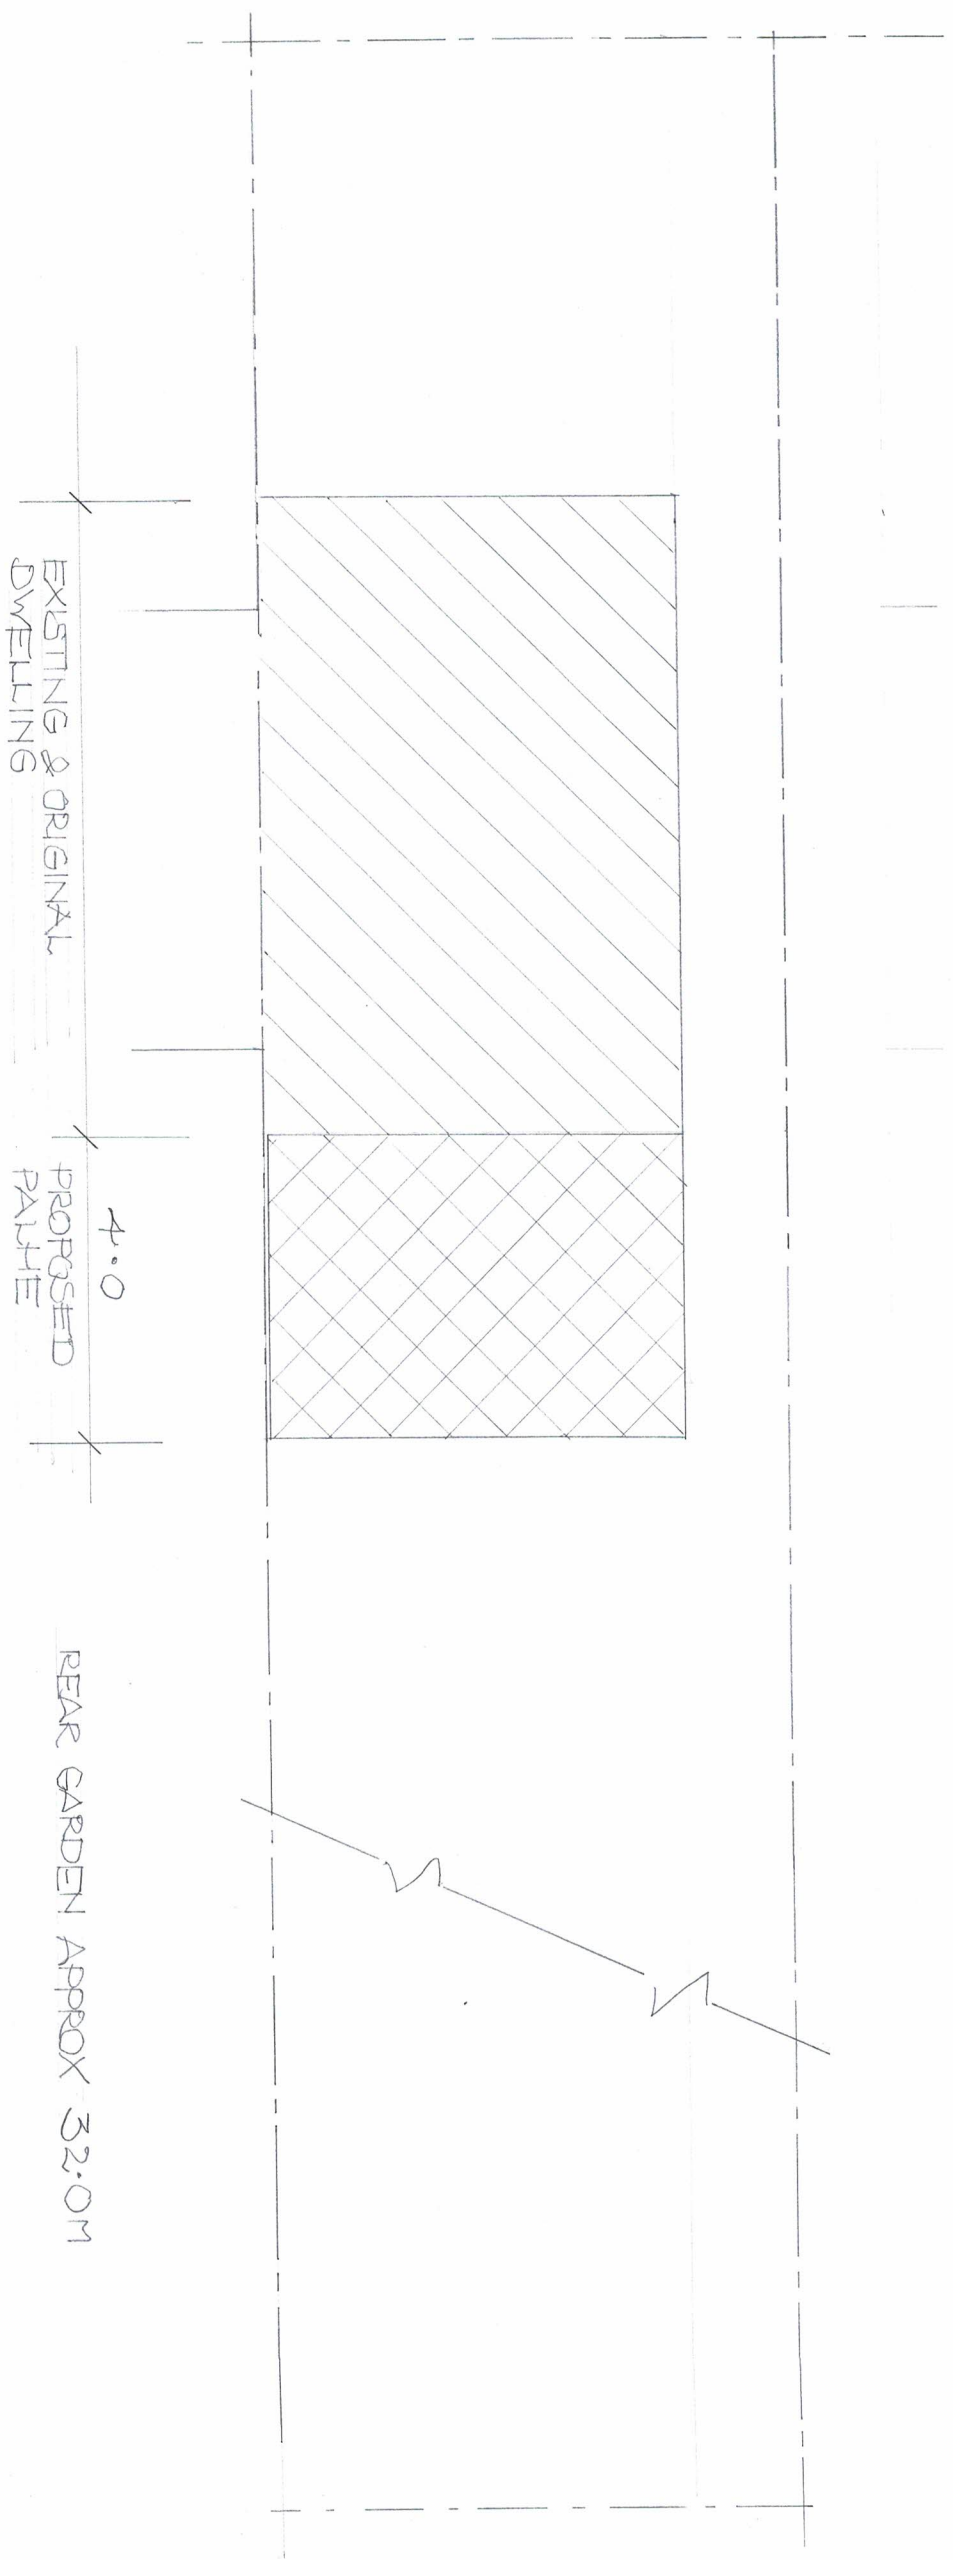


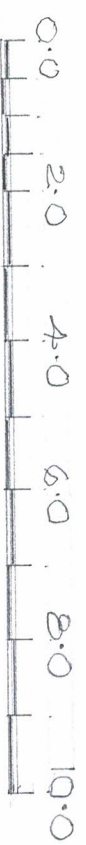

SCALE 1:100

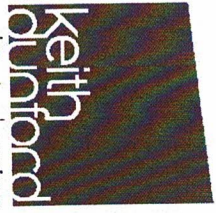

|                                                                                  |          |   |
|----------------------------------------------------------------------------------|----------|---|
| Proposals for                                                                    | Dwg No.  | <br><b>keith dunnford</b><br>architectural services |
| 37 Bell Avenue<br>West Drayton<br>UB7 9LJ                                        | BA<br>01 |   |
| <a href="mailto:keithdunnford@gmail.com">keithdunnford@gmail.com</a> 07932174640 |          |   |