




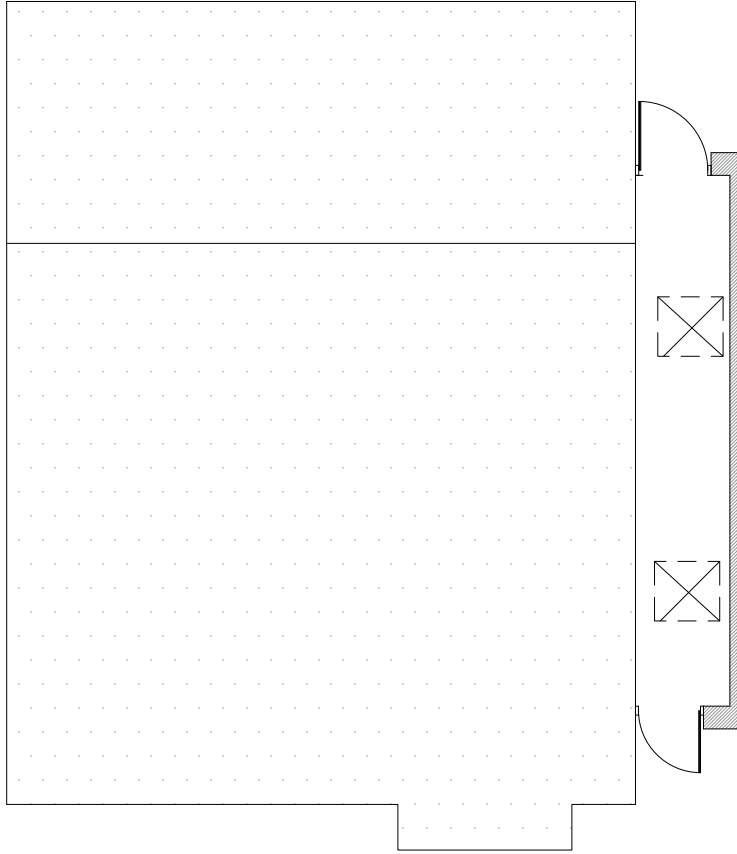

PROPOSED PLAN

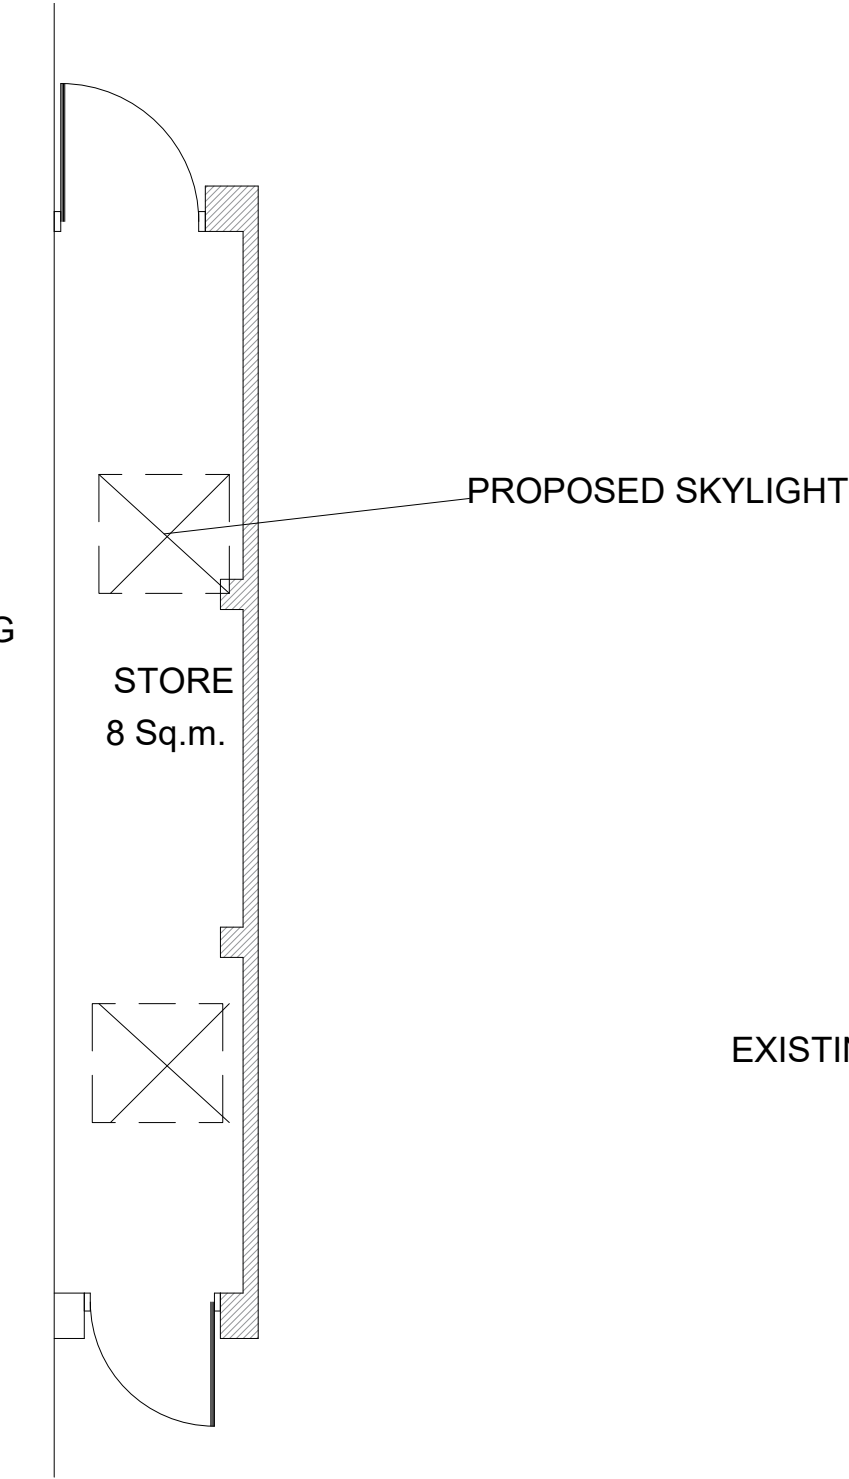

PROPOSED PLAN

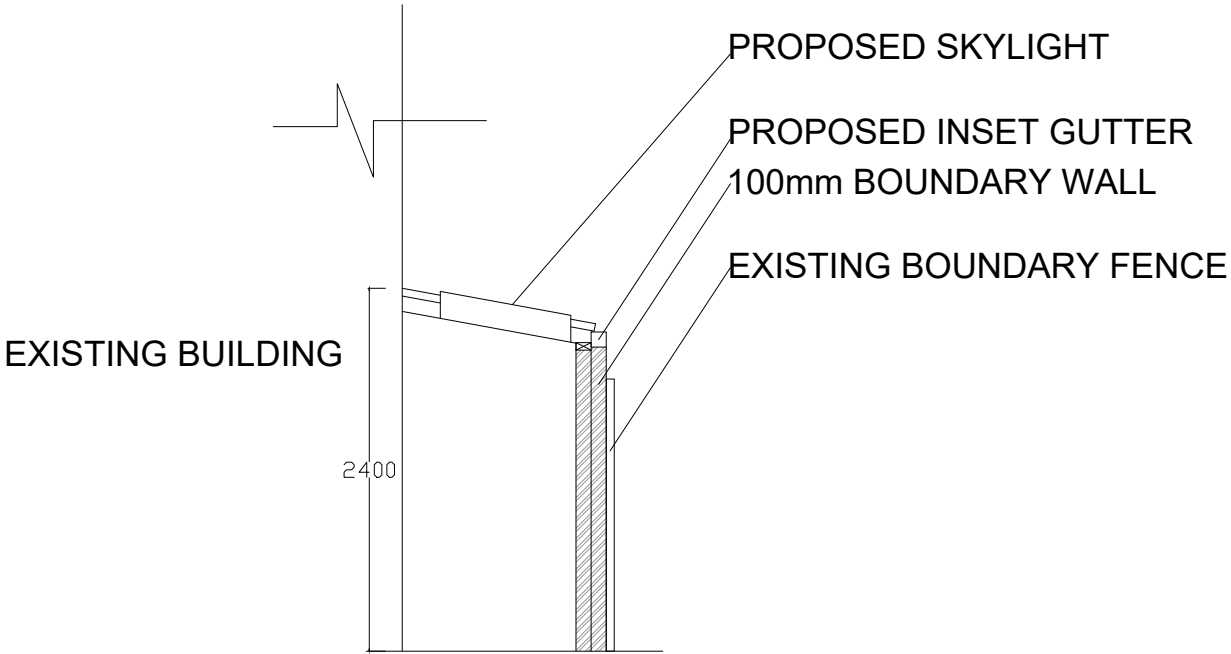

PROPOSED SECTION

Gill & Associates Ltd.		PROPOSED PLAN AND SECTION			
 SUITE 7, EALING HOUSE 33 HANGER LANE LONDON, W5 – 3HJ		2 DOGHURST DRIVE, WEST DRAYTON UB7 0JS			
DRAWN	DATE	SIZE A3	FSCM NO.	DWG NO. AR 02	REV 0
CHECKED		SCALE		1:100, 1:50	SHEET
DESIGN BSG					