



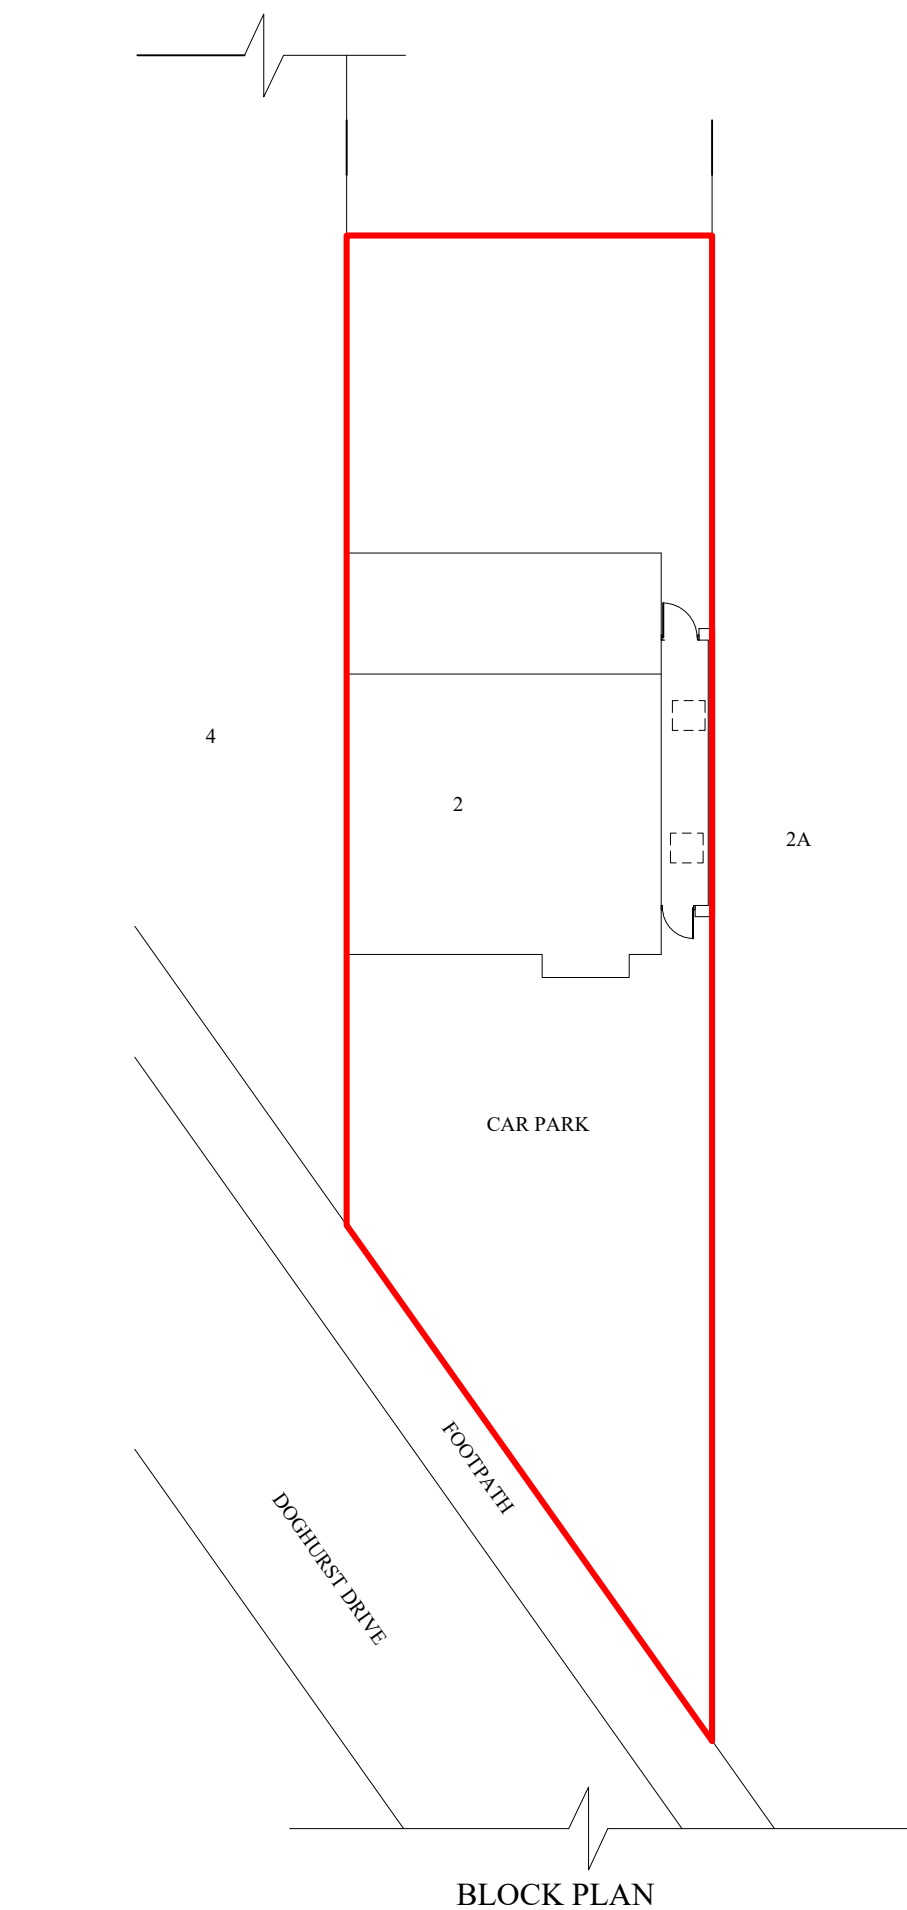

BLOCK PLAN

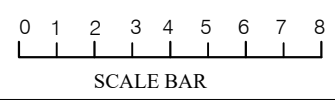

Gill & Associates Ltd.		PROPOSED BLOCK PLAN			
 SUITE 7, EALING HOUSE 33 HANGER LANE LONDON, W5 - 3HJ		2 DOGHURST DRIVE, WEST DRAYTON UB7 0JS			
DRAWN	DATE	SIZE A3	FSCM NO.	DWG NO. AR 01	REV 0
CHECKED		SCALE	1:200	SHEET	
DESIGN BSG					