





## EXISTING IMAGES

- NOTES
- Dimensions are not to be scaled from this drawing by contractors. The contractor is requested to check all dimensions before the work started.
- Report any discrepancies to the client or architect before undertaking the work described in the drawings.
- Dimensions are approximate site dimensions and are to be verified by the contractor on site before any fabrication/site works i.e foundations etc occur
- Contractor is responsible for all temporary propping to existing structure

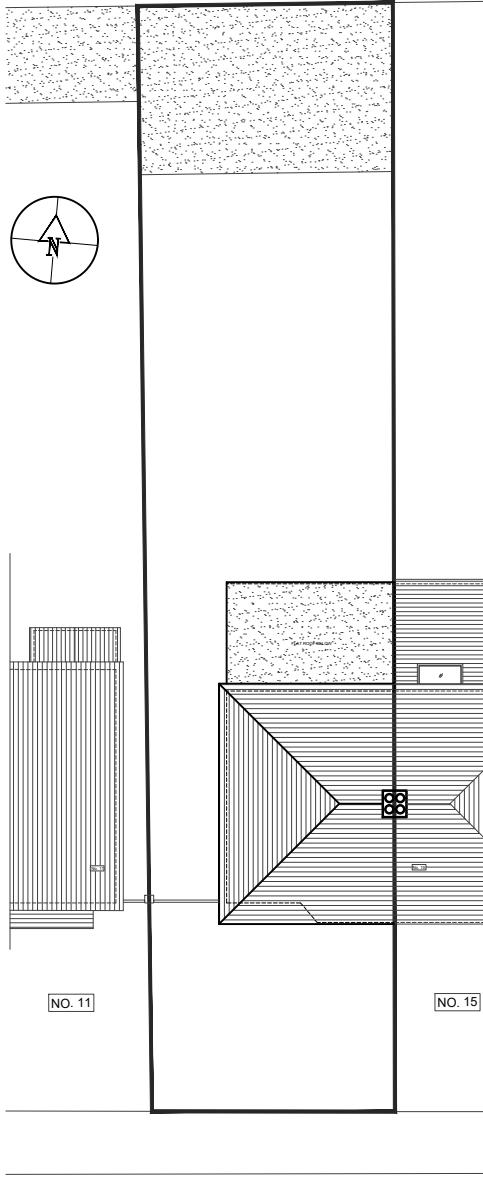

## 01 -EXISTING BLOCK PLAN

SCALE 1:250

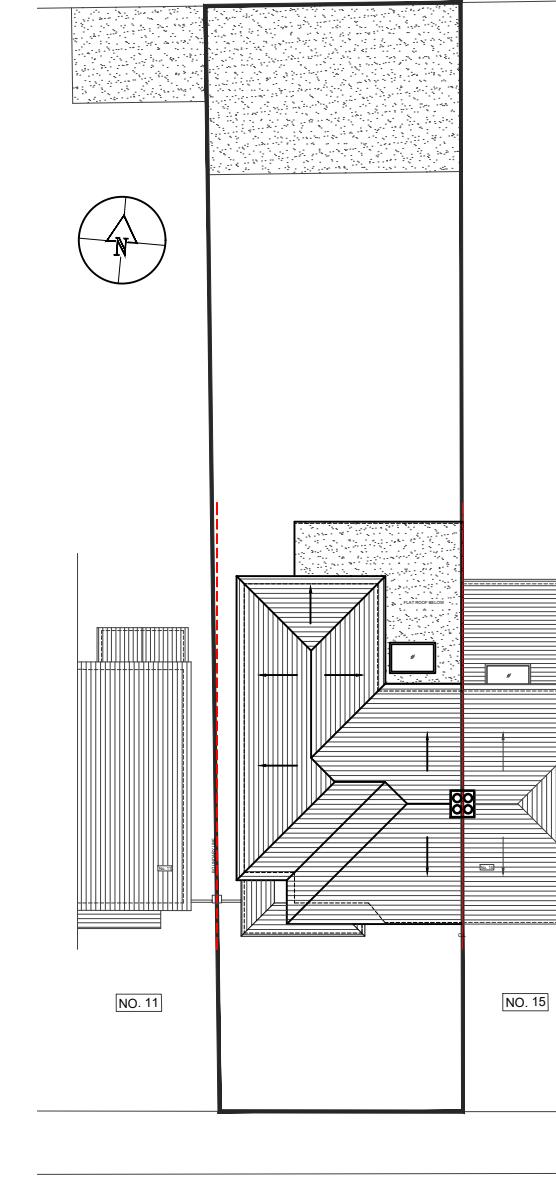

## 02 -PROPOSED BLOCK PLAN

SCALE 1:250



02 - OS MAP

SCALE 1:1250

DE ARCHITECTURAL CONSULT.LTD  
M: 07824773079, 07869580774  
E: design.endeavour@gmail.com

Project	13 CLAMMAS WAY, UXBRIDGE LONDON, UB8 3AN		
Title	OS MAP & BLOCK PLANS		
Scale	Drawn as shown@A3	Approved	Date FEB-24
Job No.	Drawing No. DAC-216/24	Rev. PH-13CW-01	