





EXISTING IMAGES

- NOTES
- Dimensions are not to be scaled from this drawing by contractors. The contractor is requested to check all dimensions before the work started.
 - Report any discrepancies to the client or architect before undertaking the work described in the drawings.
 - Dimensions are approximate site dimensions and are to be verified by the contractor on site before any fabrication/site works i.e foundations etc occur
 - Contractor is responsible for all temporary propping to existing structure

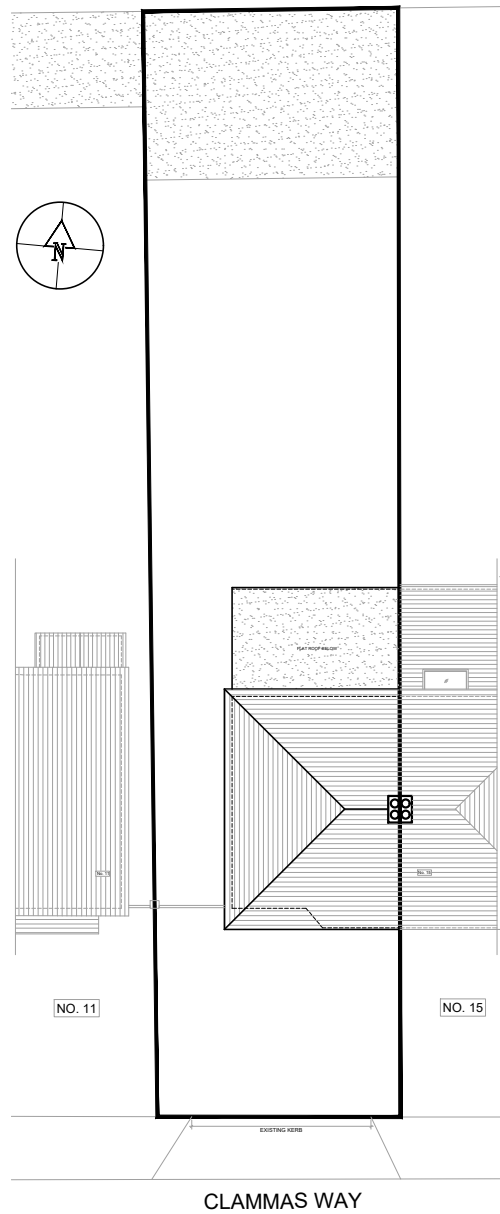

01 - EXISTING BLOCK PLAN

SCALE 1:250

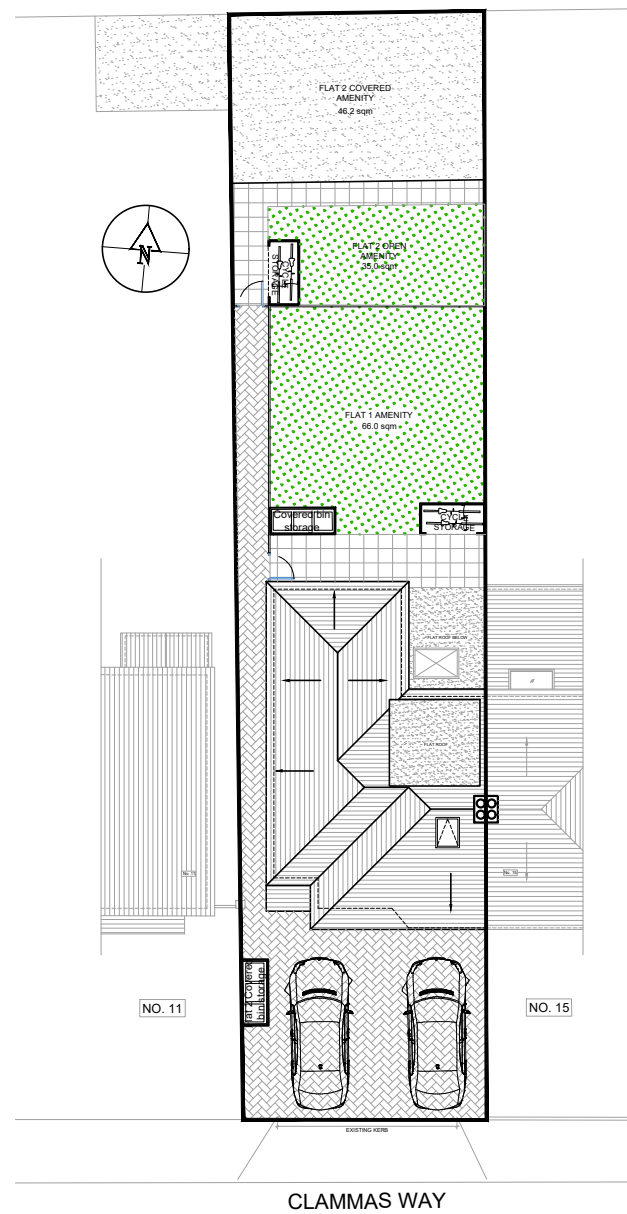

02 - PROPOSED BLOCK PLAN

SCALE 1:250



02 - OS MAP SCALE 1:1250

REVISIONS			
NO	DESCRIPTION	DATE	BY

FULL PLANNING APPLICATION

DESIGN ENDEAVOURS LTD
 M: 07824773079, 07869580774
 E: design.endeavour@gmail.com

Project	13 CLAMMAS WAY, UXBRIDGE LONDON, UB8 3AN		
Title	OS MAP & BLOCK PLANS		
Scale	Drawn	Approved	Date
as shown@A3	MU		MAR-26
Job No.	Drawing No.	Rev.	
DE-1336/26	FP-13CW-01		