


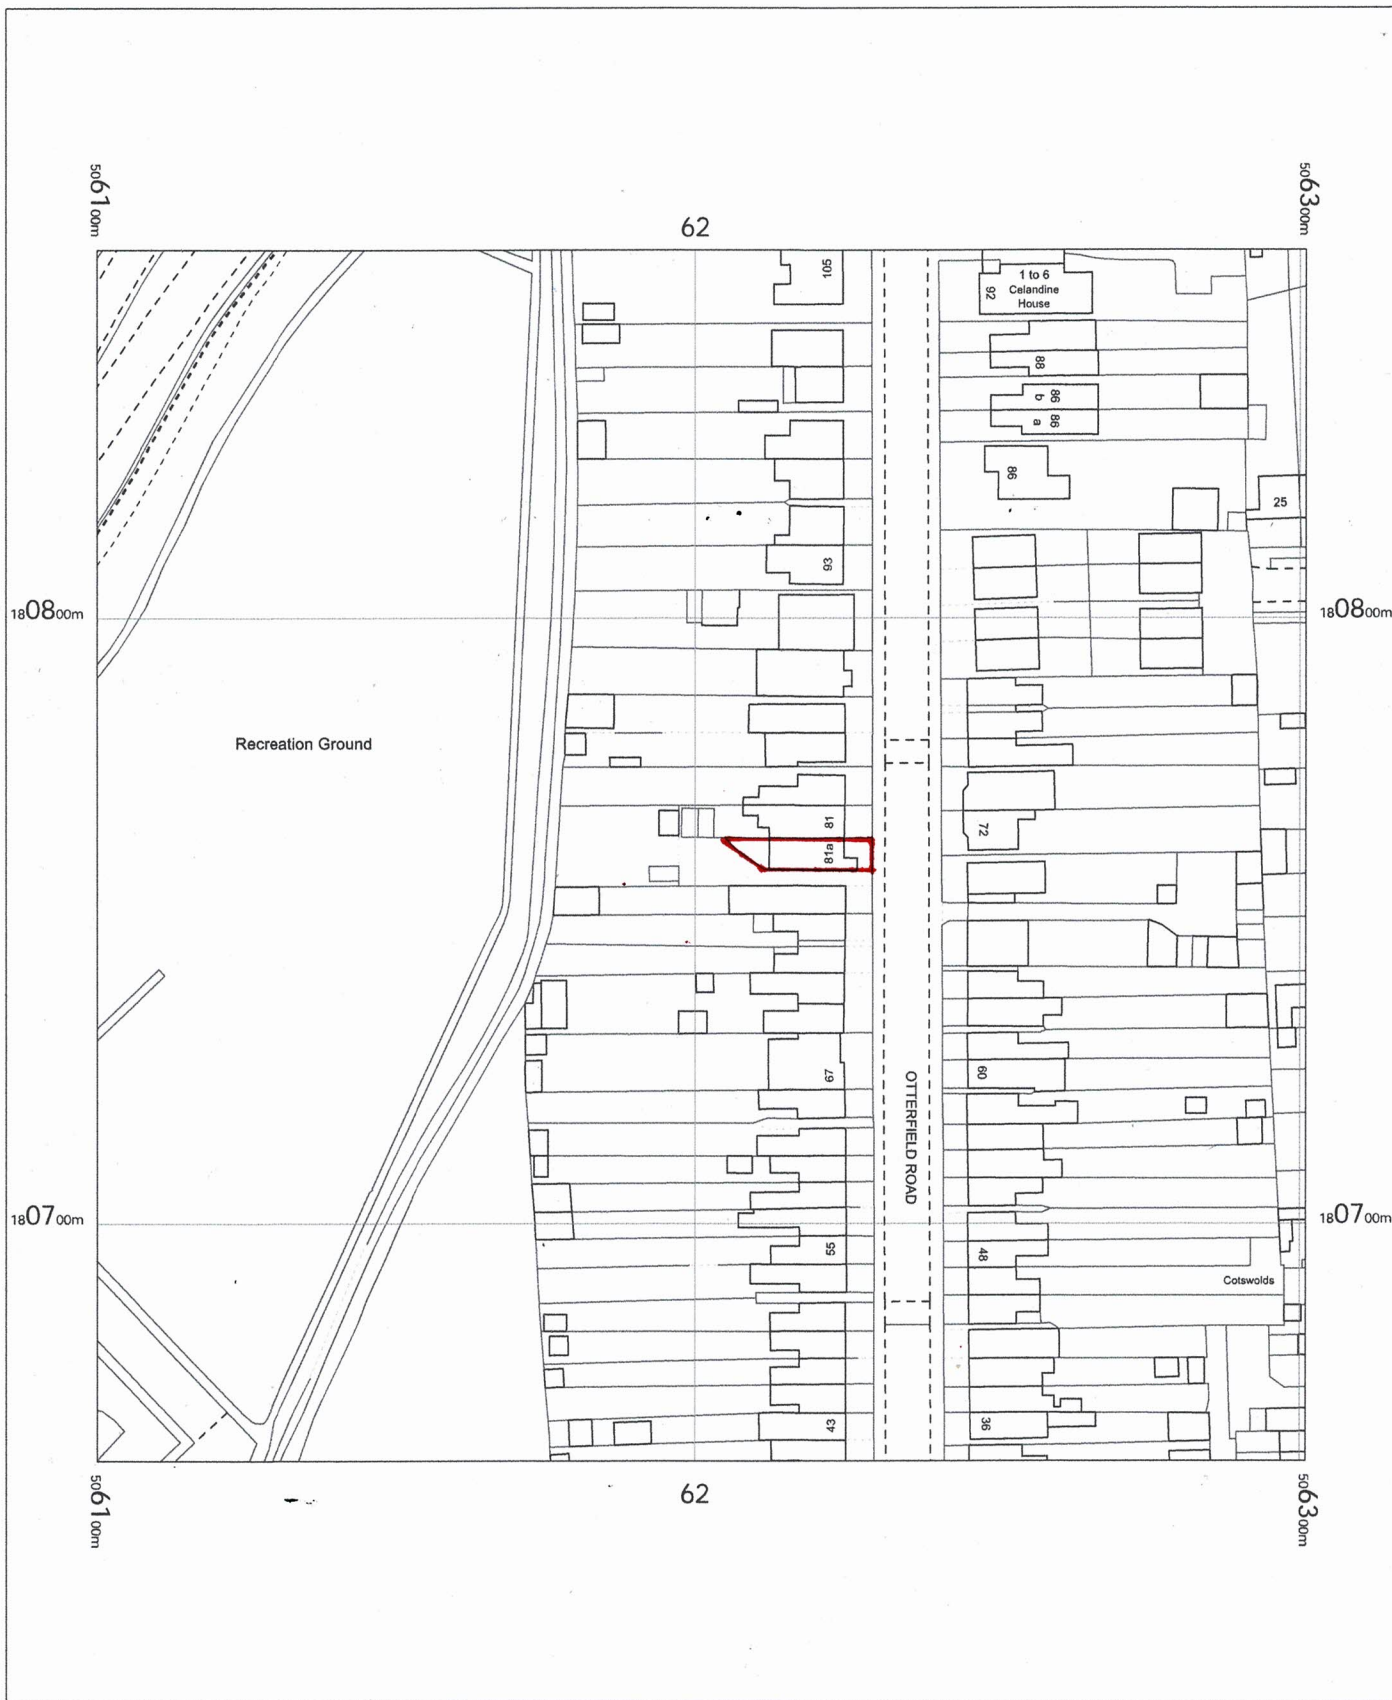


81a Otterfield Road  
Yiewsley  
West Drayton  
UB7 8PF

OS MasterMap 1250/2500/10000 scale  
Thursday, November 17, 2022, ID: BW1-01072542  
maps.blackwell.co.uk

1:1250 scale print at A4, Centre: 506201 E, 180761 N

©Crown Copyright Ordnance Survey. Licence no. 100041041

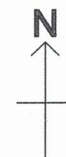

**BLACKWELL'S**  
MAPPING SERVICES  
PERSONAL & PROFESSIONAL MAPPING  
www.blackwellmapping.co.uk

TEL: 0800 151 2612  
maps@blackwell.co.uk