



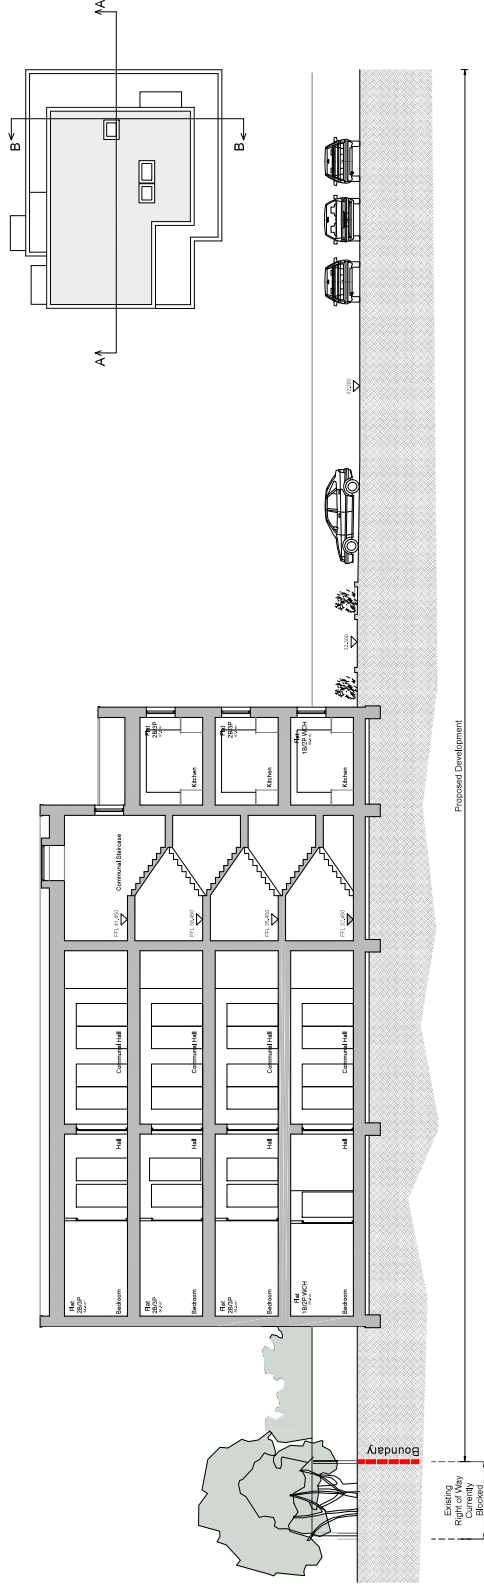

Proposed Section A-A

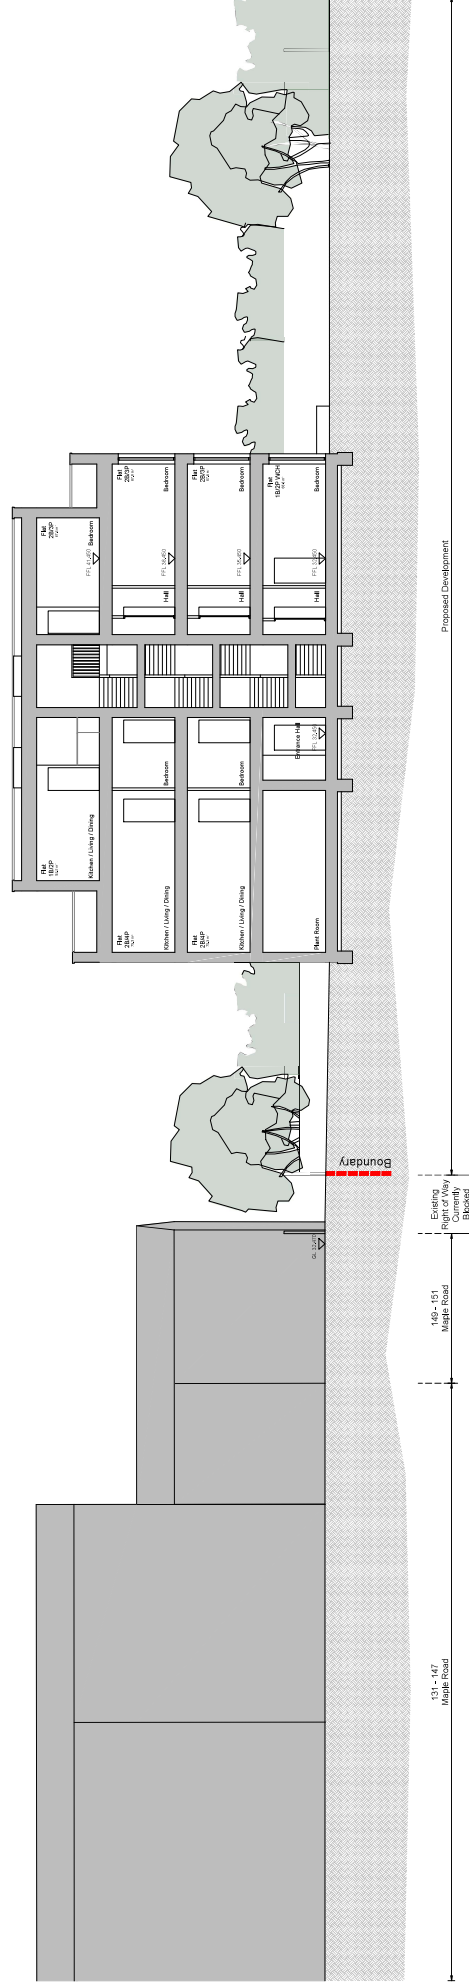

Proposed Section B-B

General Note: Floor types subject to detailed design



Maple and Poplar North Block

Proposed Section A-A and B-B

[illegible]