


The contractor is responsible to ensure that no products are to be utilised that do not comply with relevant British and/or European Standards and/or Codes of Practice, COSHH Regulations, Construction Regulations, or which are known or suspected at the time of product selection and/or construction to be deleterious to health and safety or to the durability of the work or not in accordance with good building practices.

The contractor is responsible for checking dimensions, tolerances, levels and references. This drawing/model is to be read in conjunction with all relevant Other Project Team Members' or specialists' drawings/models/any Federated Model. Any discrepancy is to be notified to Baily Garner LLP and is to be rectified before proceeding with the works on site or shop drawings. Where an item is covered by drawings to different scales, the larger scale drawing is to be worked to.


Any rights (including copyright) in this drawing/model and any proprietary work contained therein belong to Baily Garner LLP and may only be used in accordance with the licence granted to the Employer and with attribution to Baily Garner LLP.

The drawing to be read in conjunction with: Document Suitability Codes page or at www.bailygarner.co.uk/disclaimer/

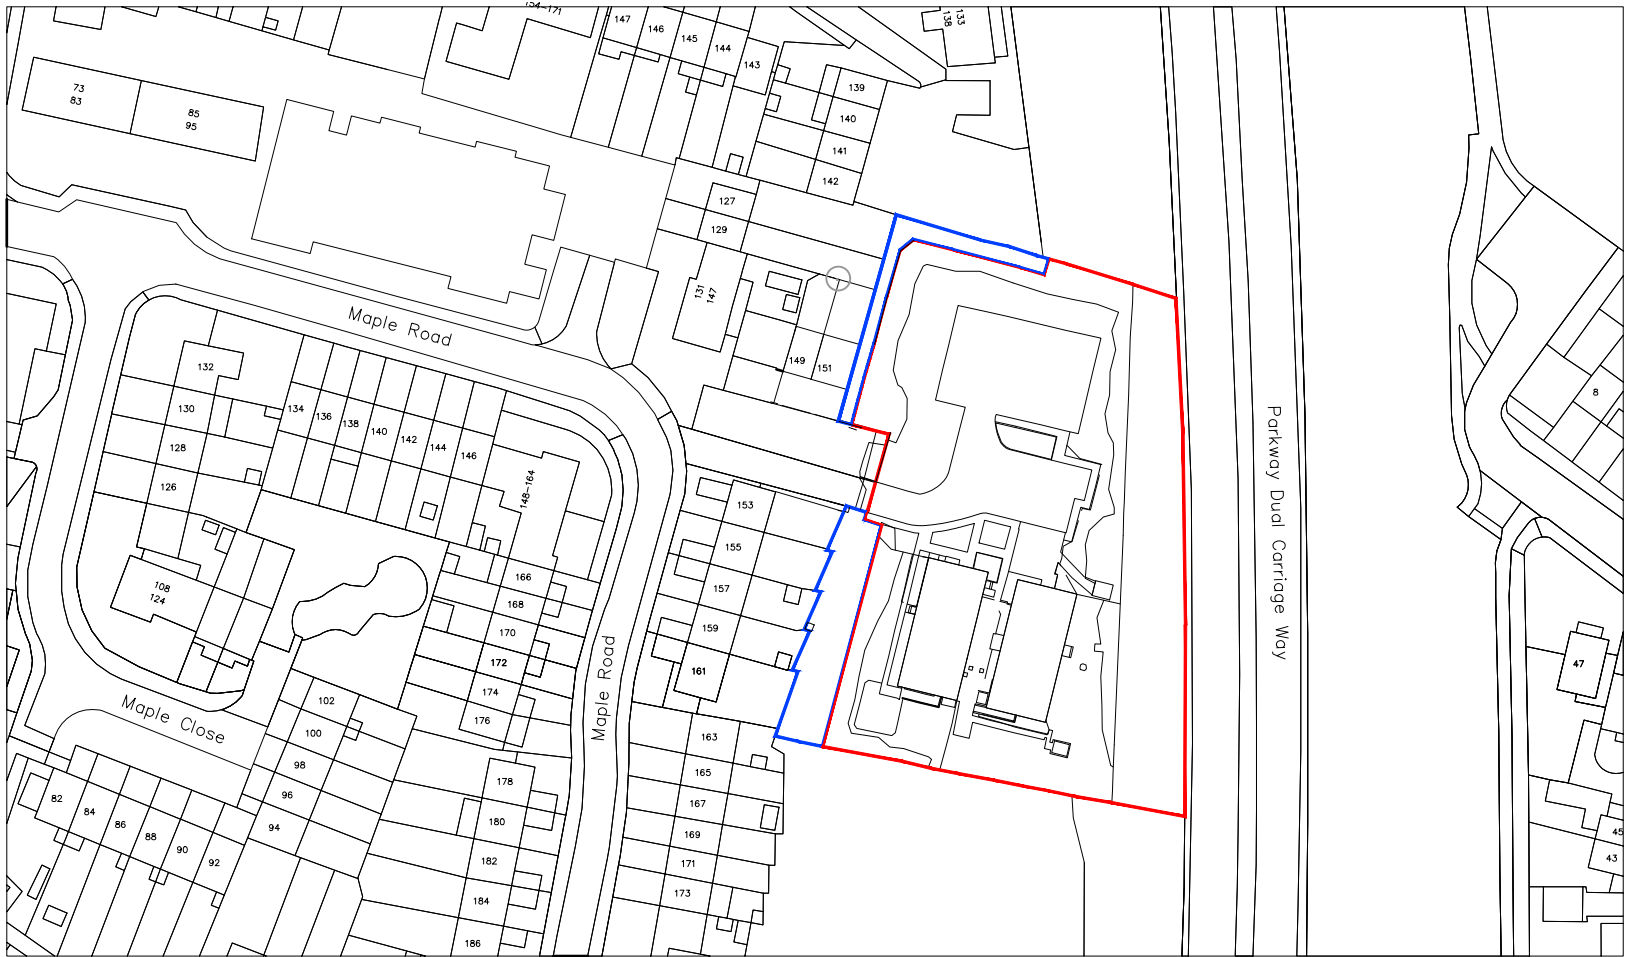

Boundary of the Site

Right of way

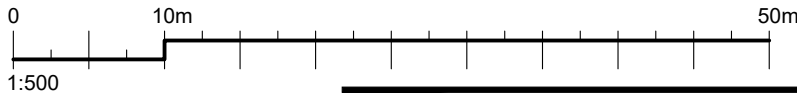

Maple and Poplar_North Block

Site Location Plan

CLIENT NAME Hillingdon Council		PROJECT Maple and Poplar_North Block	
PROJECT ADDRESS Maple and Poplar Hayes UB4 9NQ		TITLE Site Location Plan	
SUITABILITY CODE D6			
SCALE 1:500 / 1:1250	DRAWN KS	CHECKED MM	APPROVED MM
DATE 28/06/2022	PROJ NO 34111	ALPH BGL	FILE A1
LEVEL 00	DISCIP DR	ROLE A	DWG NO 1000
REV DATE P	REV NO 00		



**BAILY
GARNER**

LONDON HEAD OFFICE
140-148 ELTHAM HILL
LONDON, SE9 5DY
T: 020 8294 1000
E: general@bailygarner.co.uk