


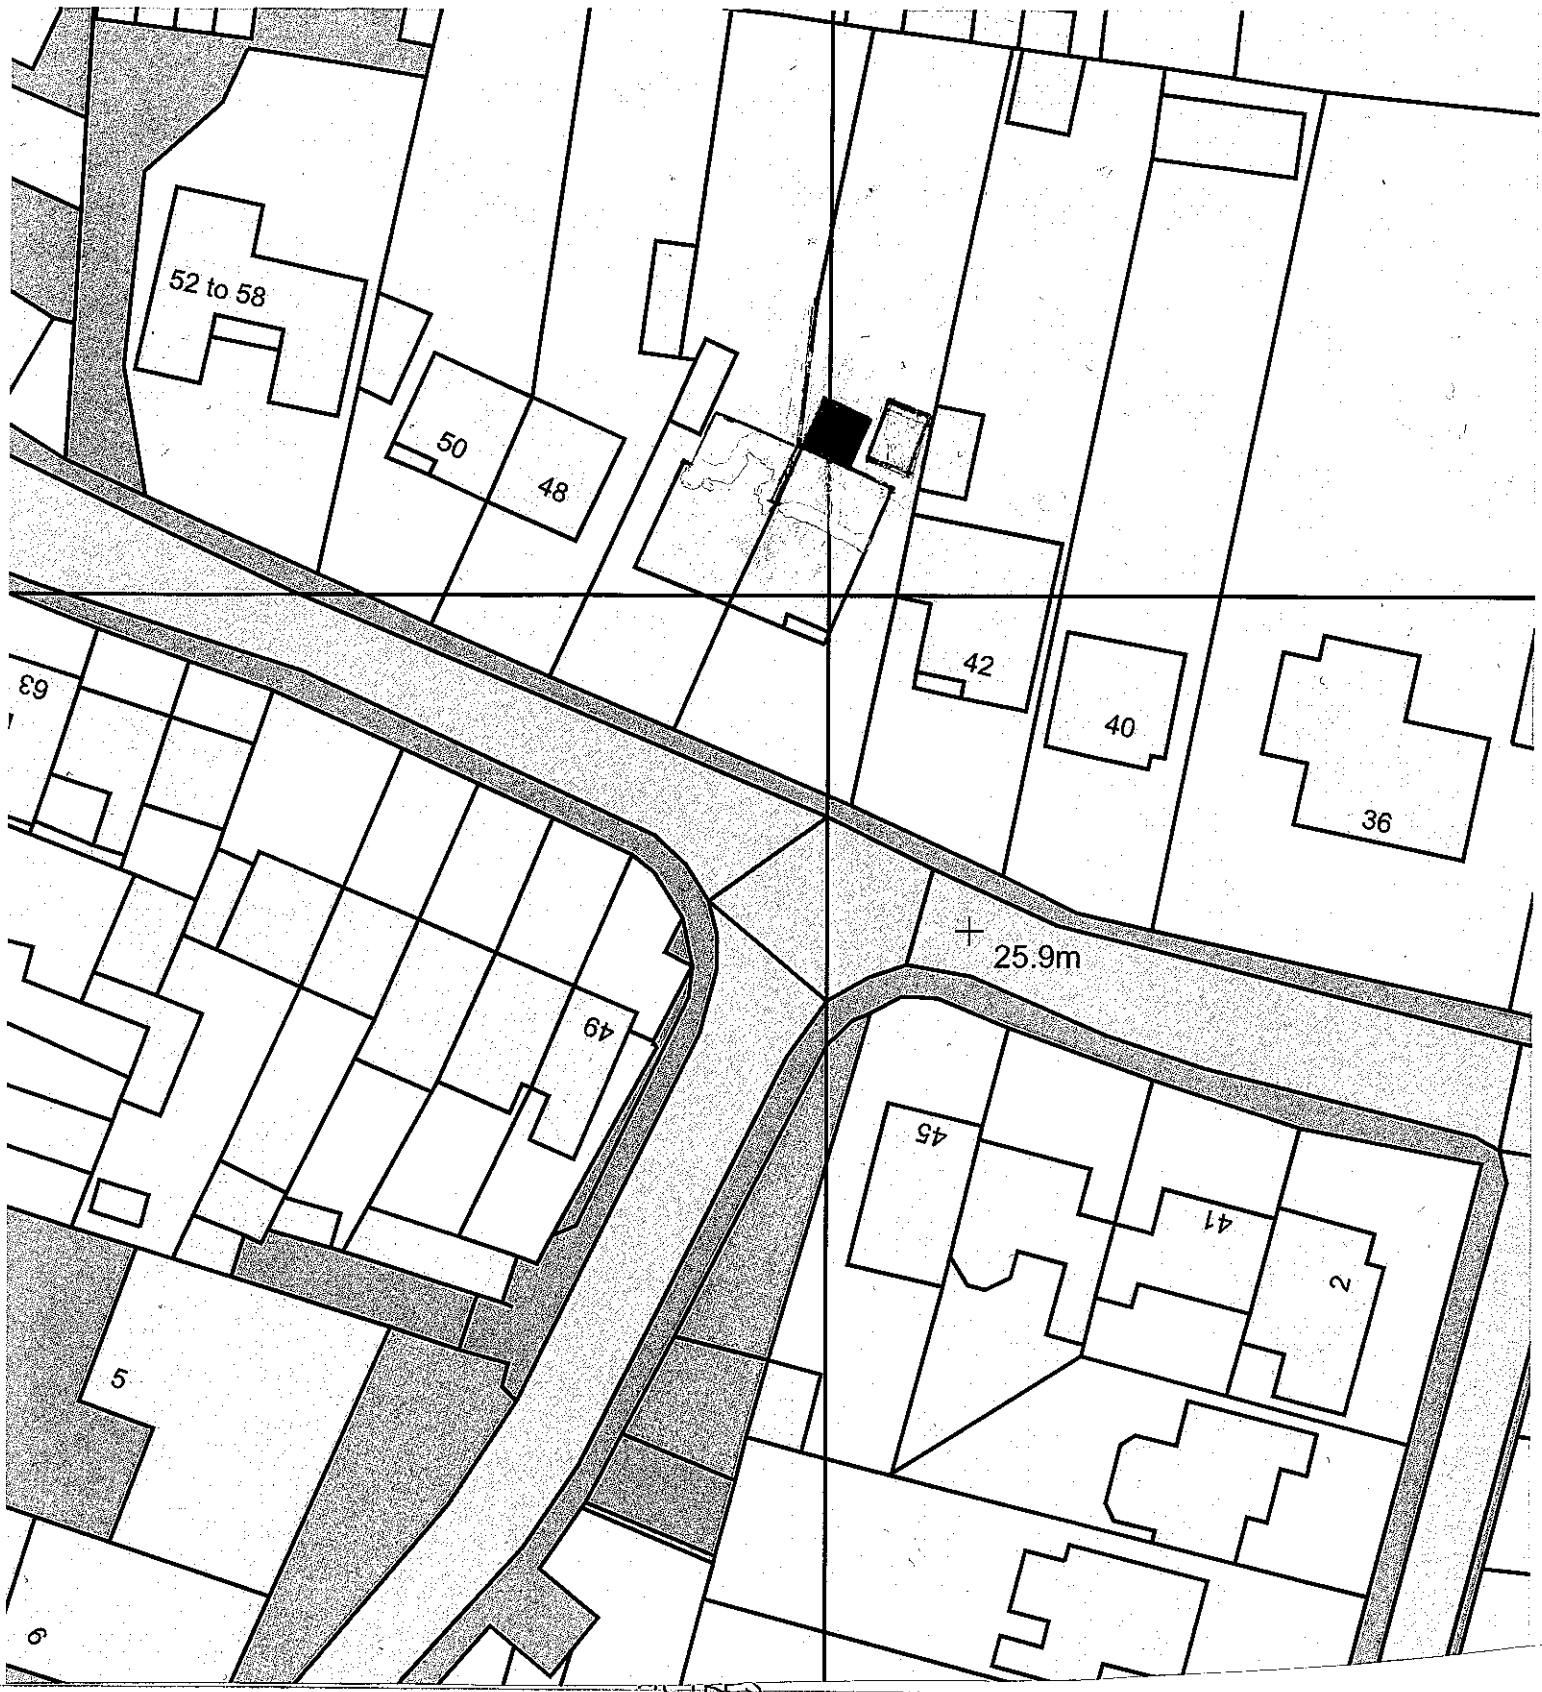

NATIONAL
MAP CENTRE

BLOCK PLAN



Os Licence number 100046950
Our Reference

SCALE 1:500

0 30
METRES

Site Address
44 CHURCH ROAD
NEST DRAYTON
UB7 7PX