


LEFT ELEVATION

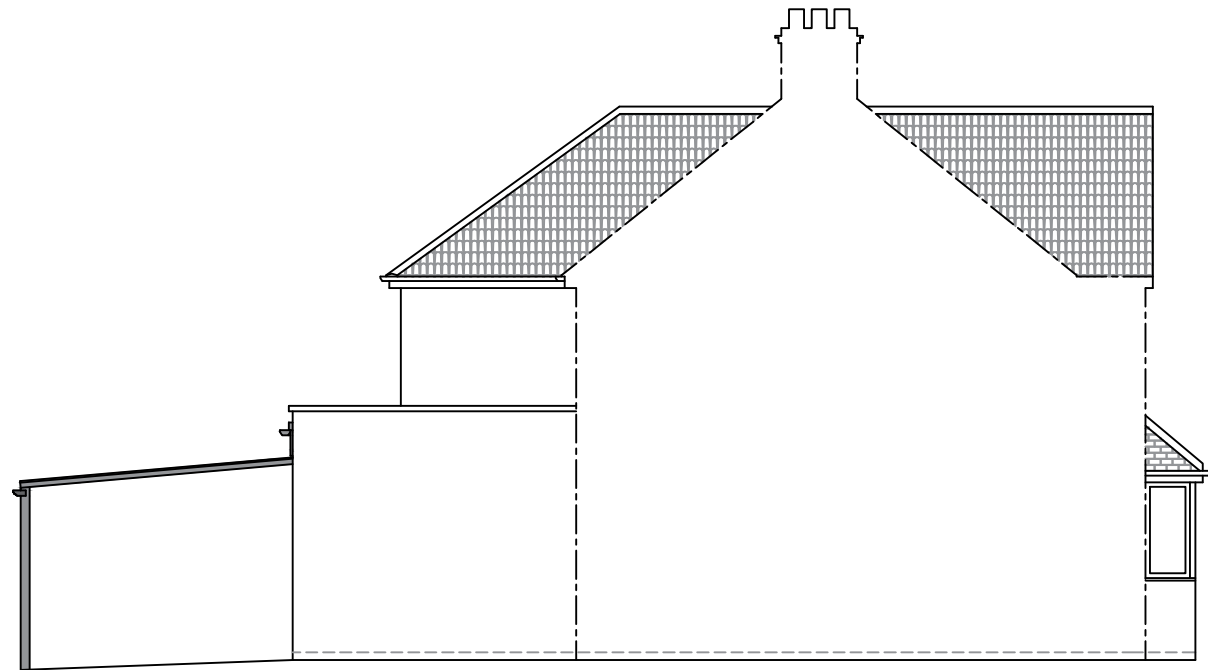

RIGHT ELEVATION

Product Specification:
Roof:
Roof external colour: **Anthracite Grey**
Roof Internal colour: **White**
Post Colour: **Anthracite Grey**
Roof Glazing: Solaroof Glass
Obscure Glazing: N/A

Notes:
Any drawings or plans depicted make no allowance for the provision of any tie bars within the roof of the proposed Living space This can only be determined once the roof is put into manufacture.

Existing physical barrier to remain.

These drawings are the property of Anglian Home Improvements and must not be used, distributed, loaned or copied without the express permission of Anglian Home Improvements.
All dimensions are in millimetres (mm) unless noted otherwise.
Do not use for base laying purposes.

Produced on A3 paper

Rev.	Date	Description	Initials

Anglian
Home Improvements

TELEPHONE: 0800 093 3015

Drawing title: **Proposed Side Elevations**

Contract No. : 900-14771	Page 4 of 4
---------------------------------	--------------------

Proposed: **PVCu Verandah**
At: **44 Church Road**
West Drayton
London
UB7 7PX

Drawers initials: BN	Scale : 1:100	Date: 23/08/24
-----------------------------	----------------------	-----------------------