


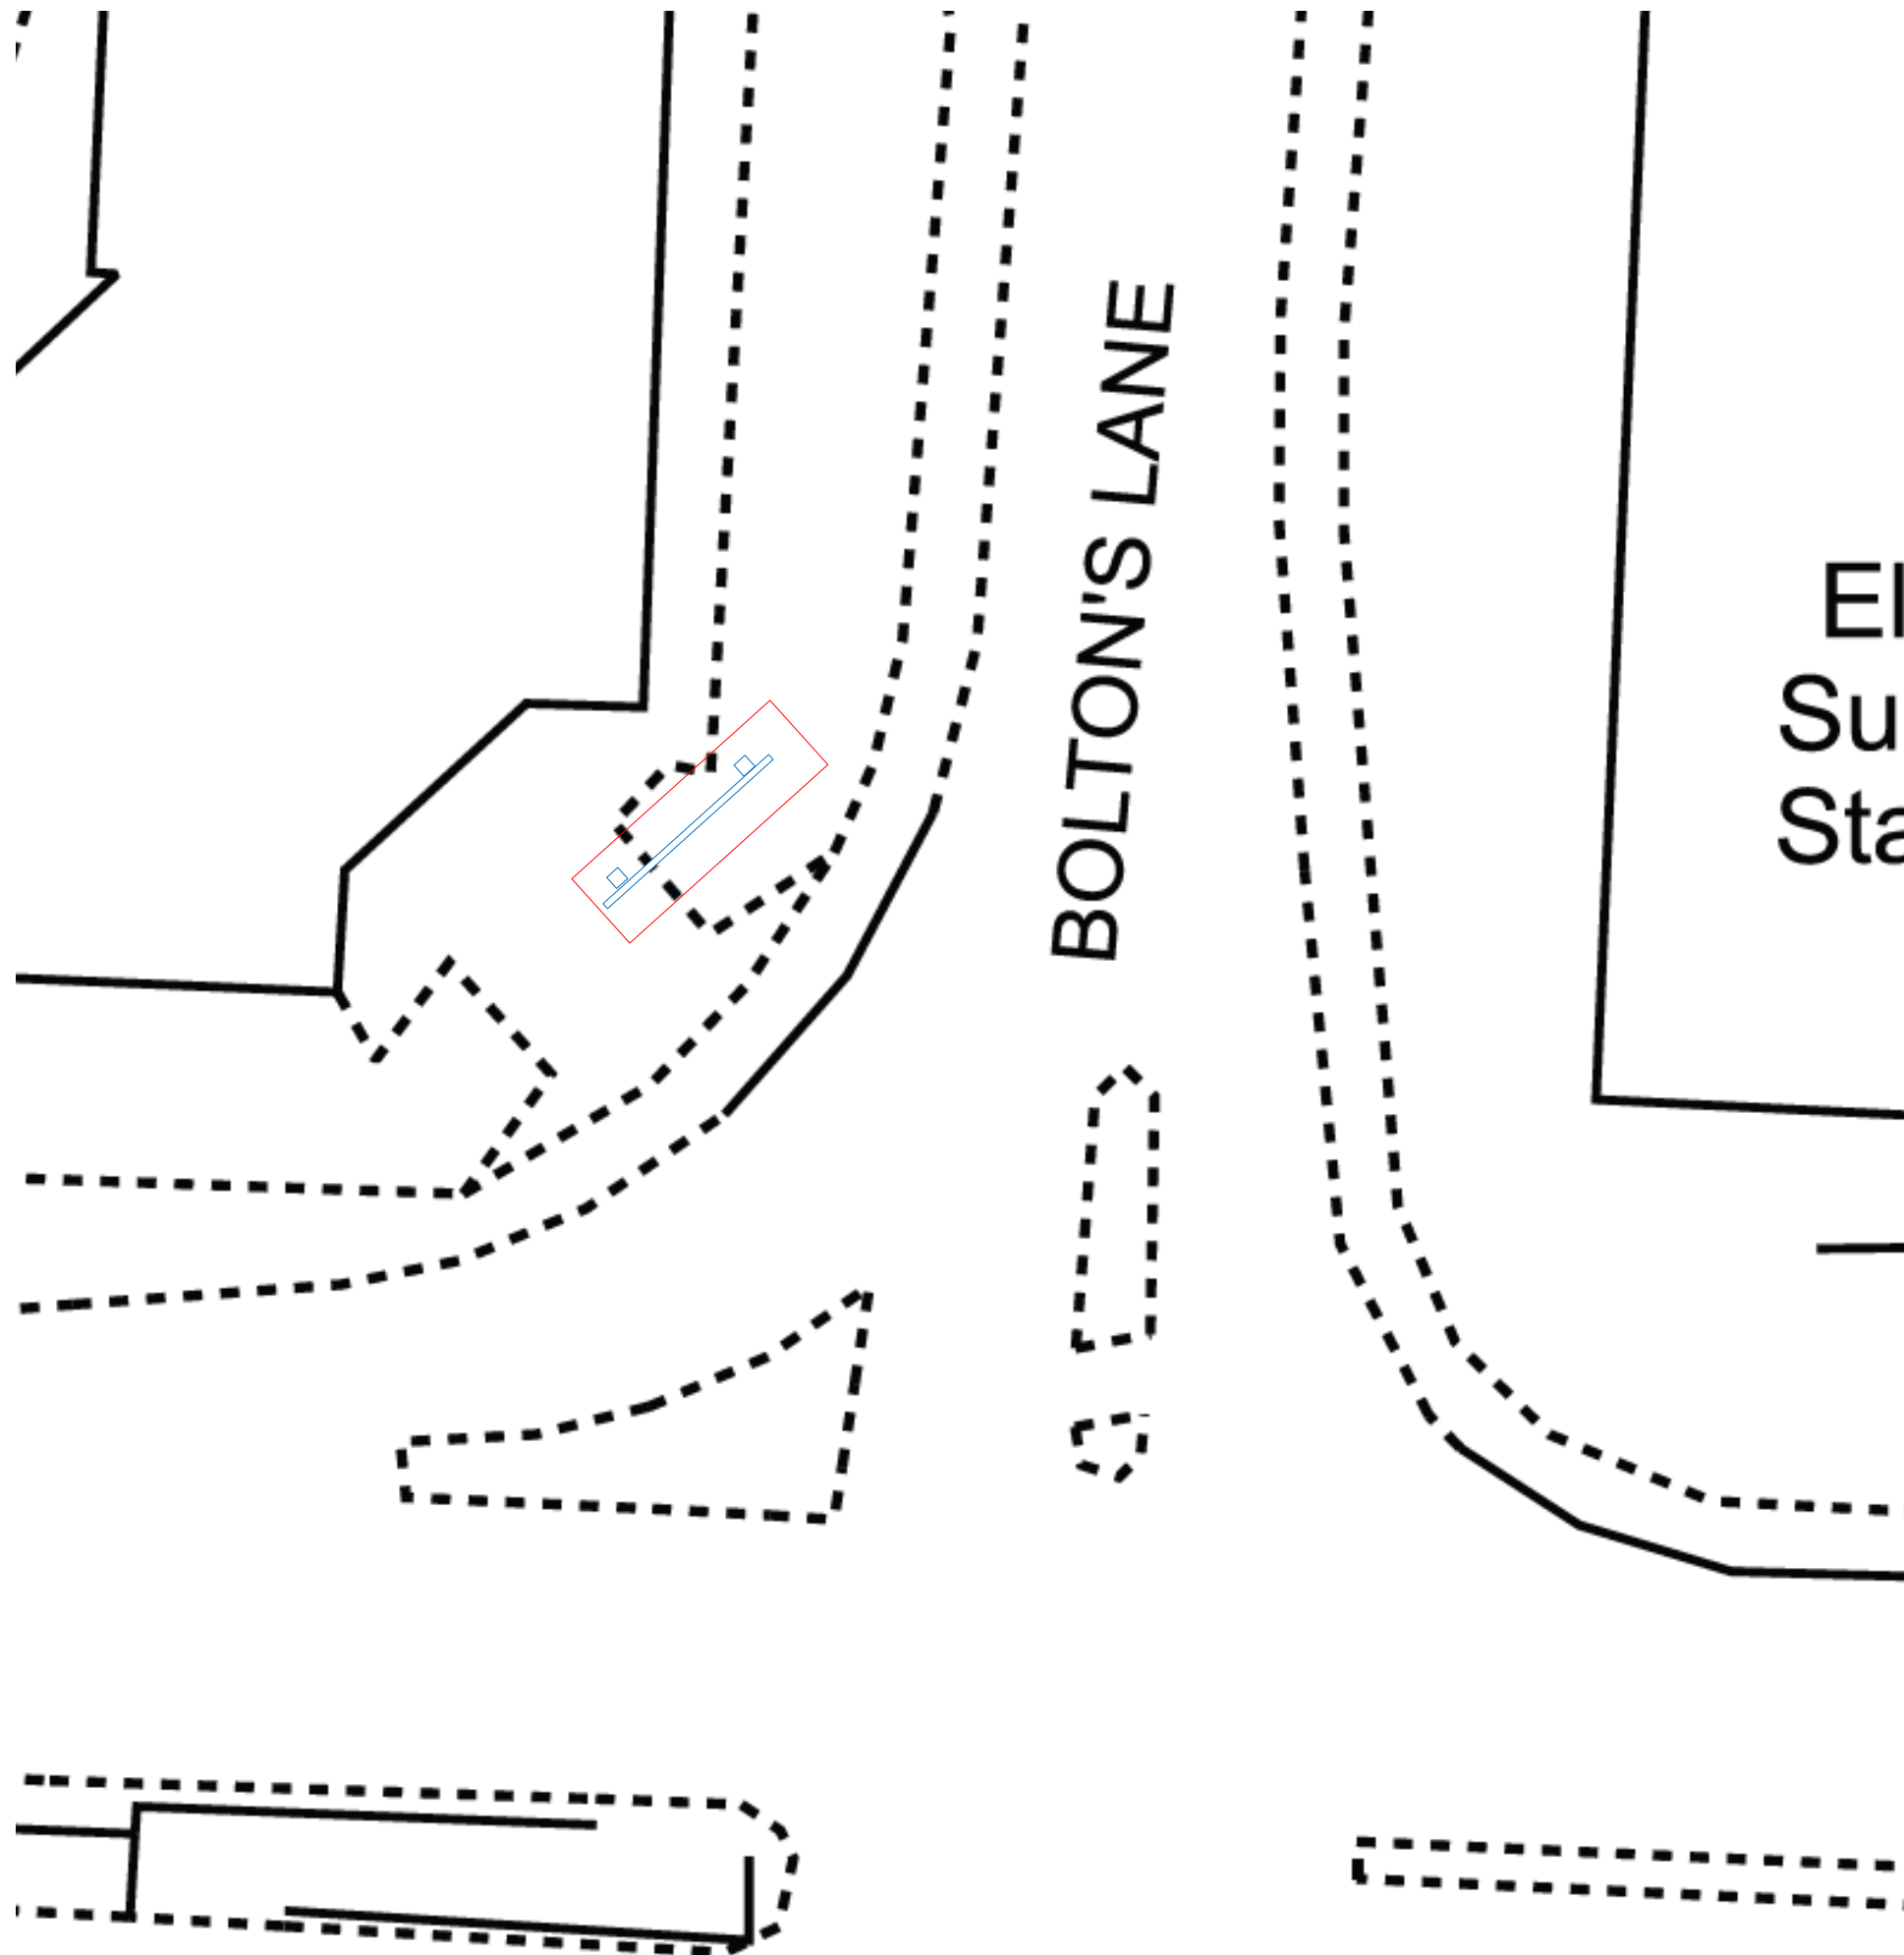


OFFICE:
Dewar Planning
4100 Park Approach
Leeds
LS15 8GB

SITE ADDRESS:
Axis House
242 Bath Road
Hayes
UB3 5AY

Tel: 0113 397 0310
Mob: 07799 095 613

S.dewar@dpaplanning.co.uk

Notes

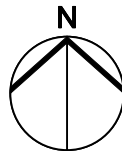

0m 5m 10m

Date	By	Paper	Scale	Dwg no.	Rev
27/09/2022	MD	A3	1:200	002	

Proposed site layout plan