


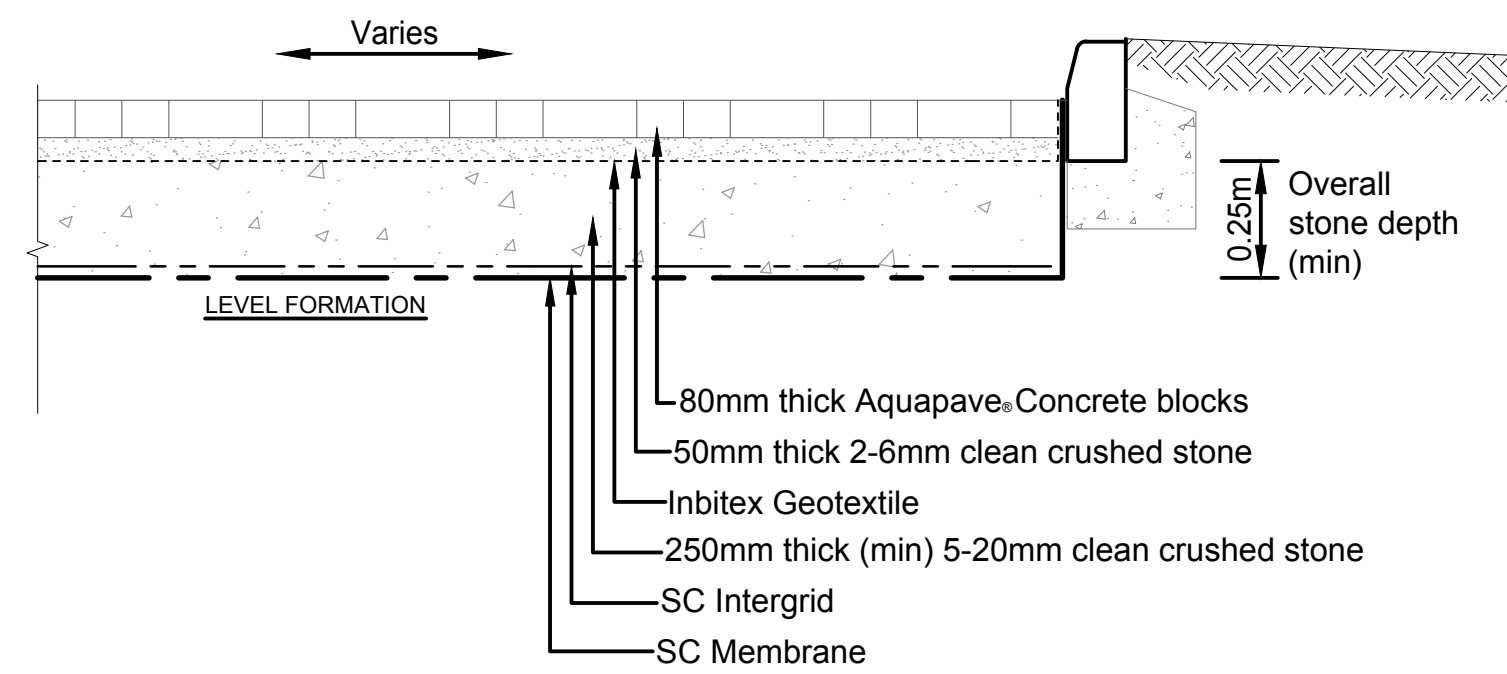


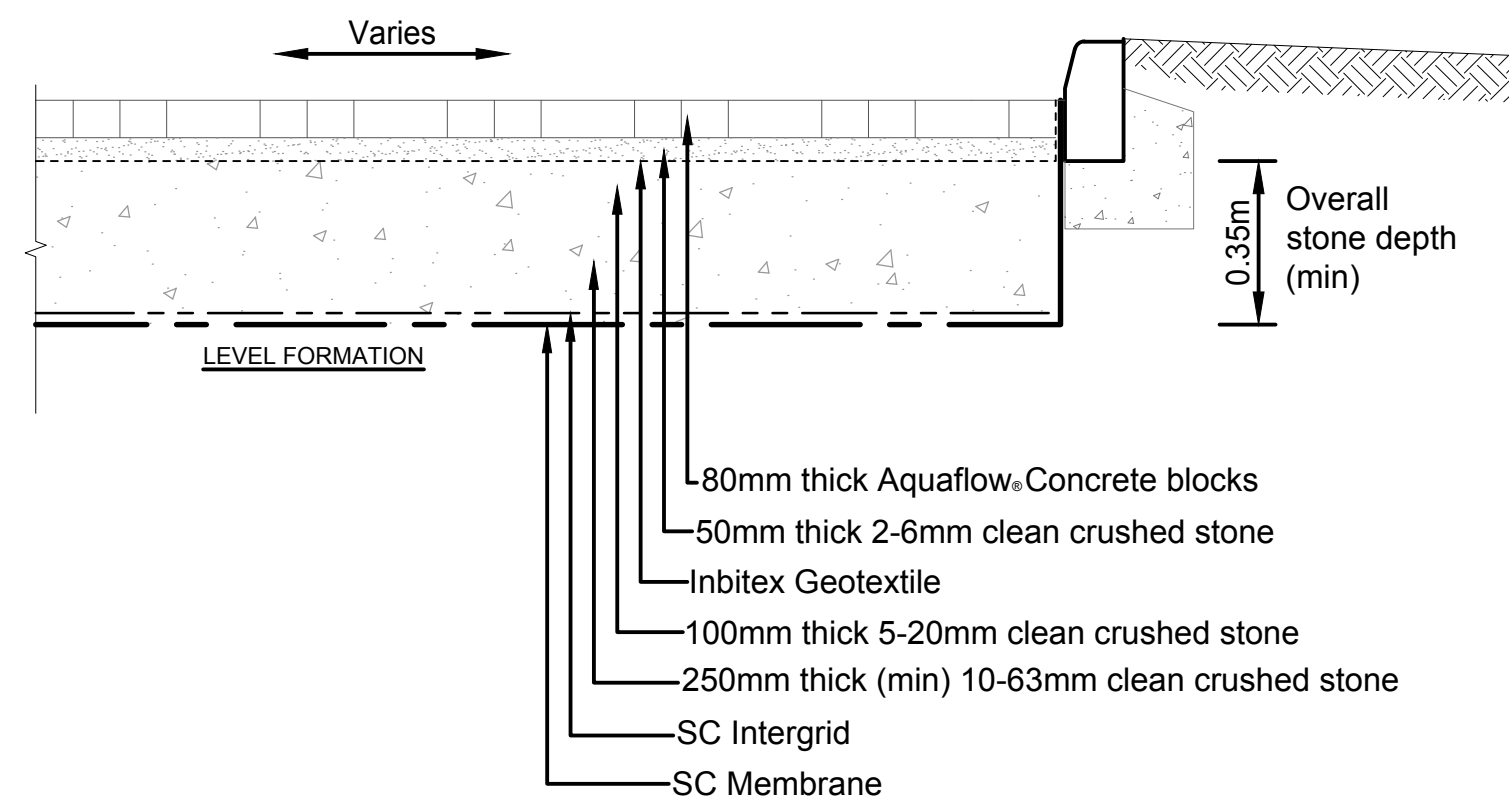


TYPICAL SECTION THROUGH FORMPAVE AQUAFLOW ATTENUATION SYSTEM

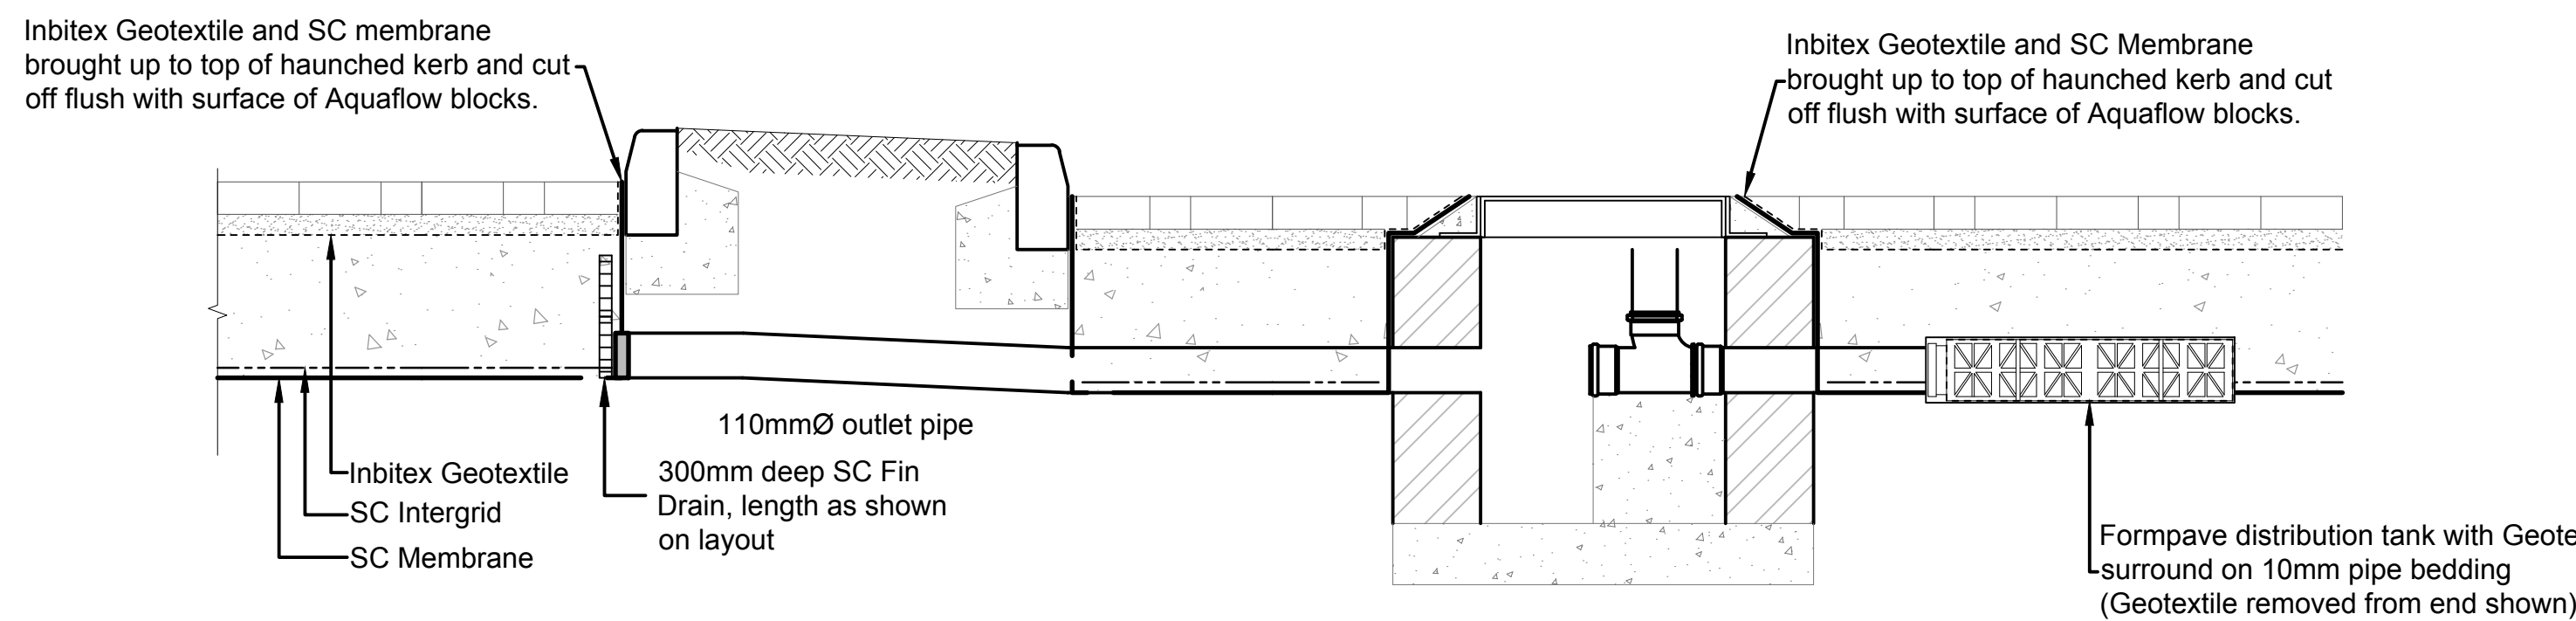


TYPICAL ORIFICE CONTROL DETAIL BETWEEN PERMEABLE PAVING ZONES

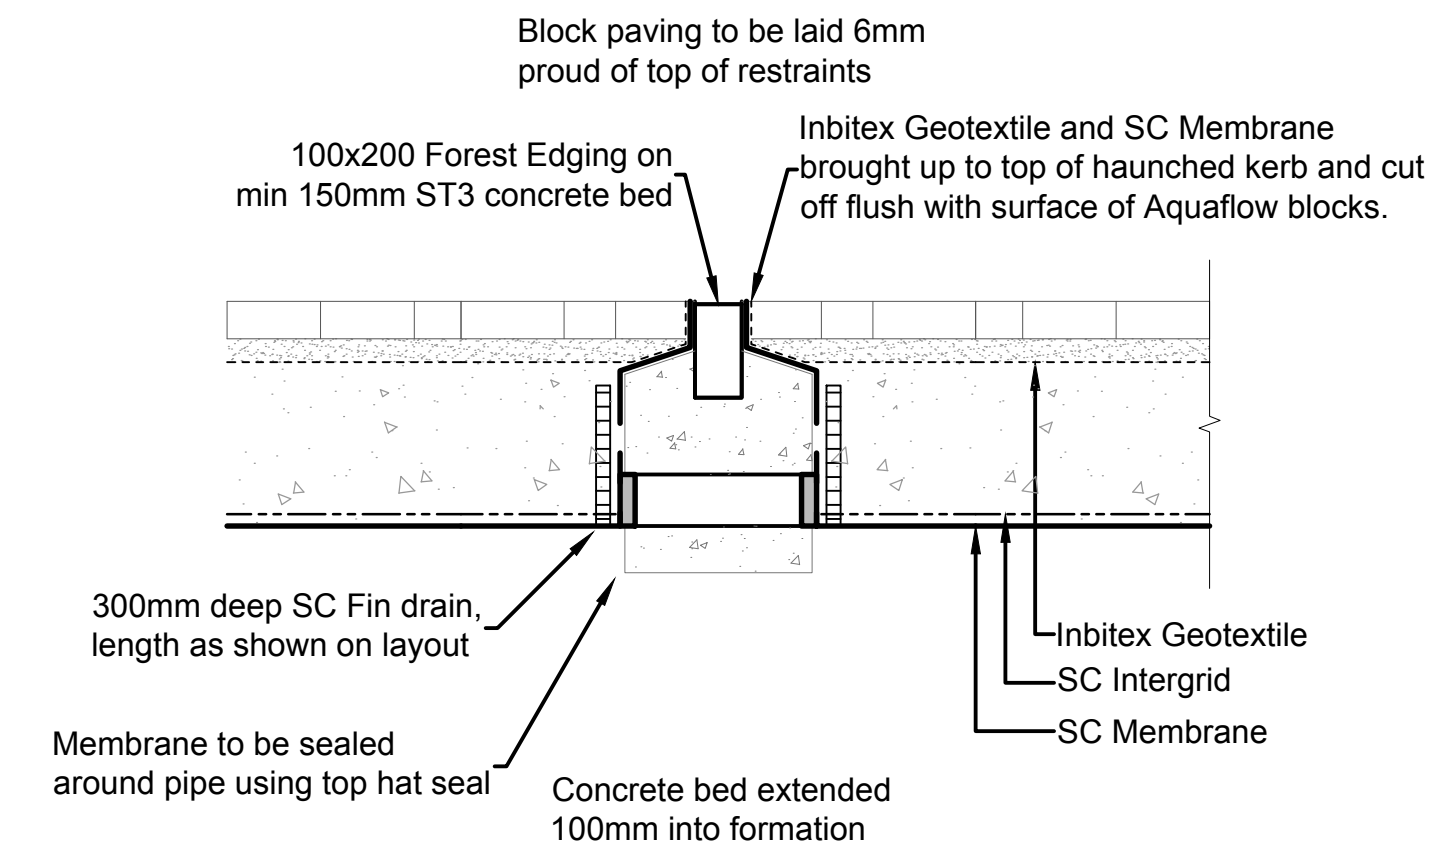


FULL HEIGHT RESTRAINT DETAIL 110mm CONNECTING PIPE

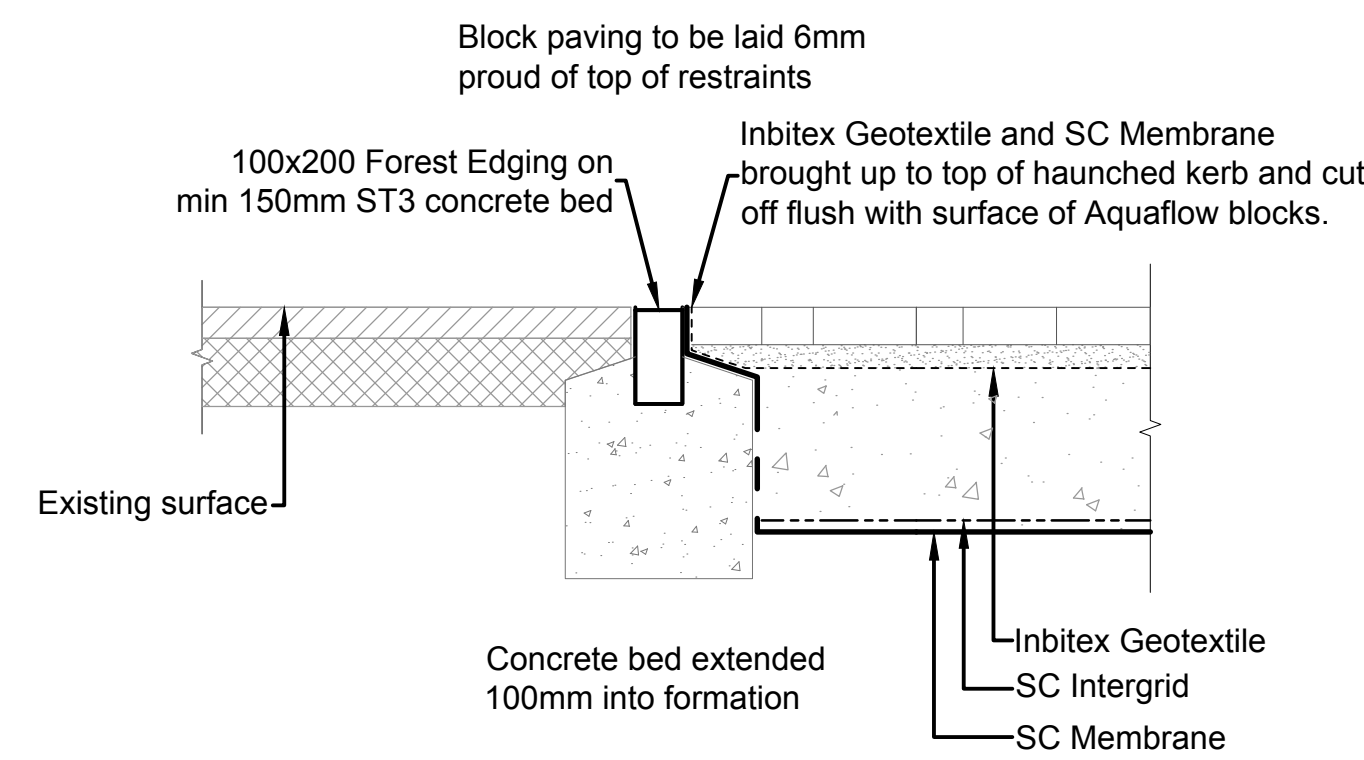


FULL HEIGHT RESTRAINT DETAIL
(EXISTING CONSTRUCTION TO FORMPAVE AQUAFLOW TRANSITION)

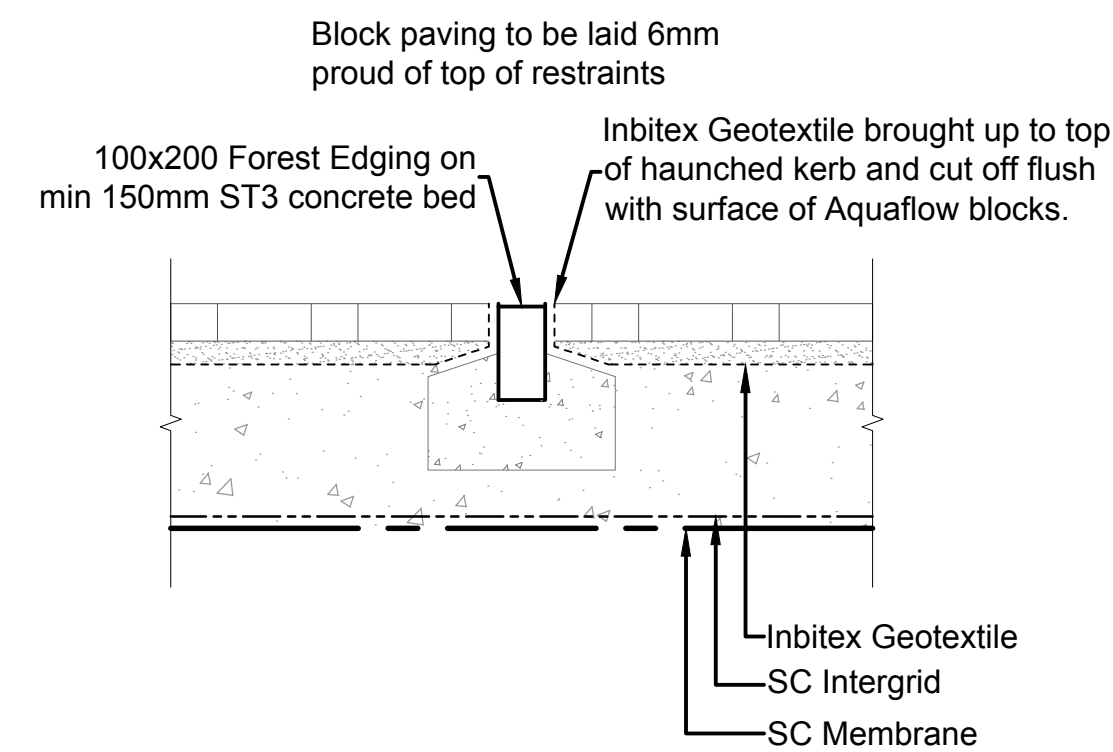


HALF HEIGHT RESTRAINT DETAIL FOR USE
WITH A PERMEABLE PAVING ZONE

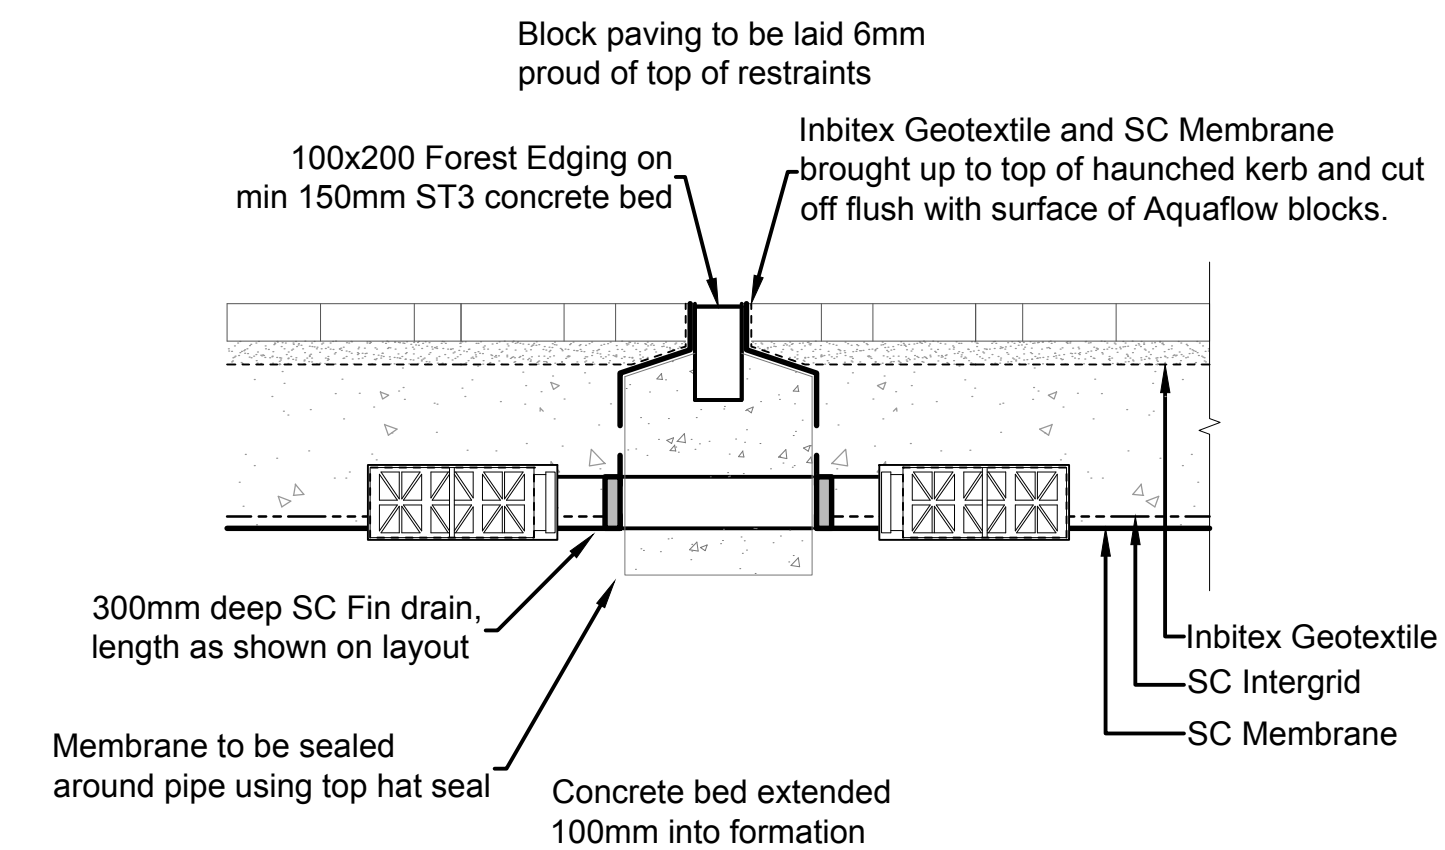


FULL HEIGHT RESTRAINT DETAIL 110mm CONNECTING PIPE

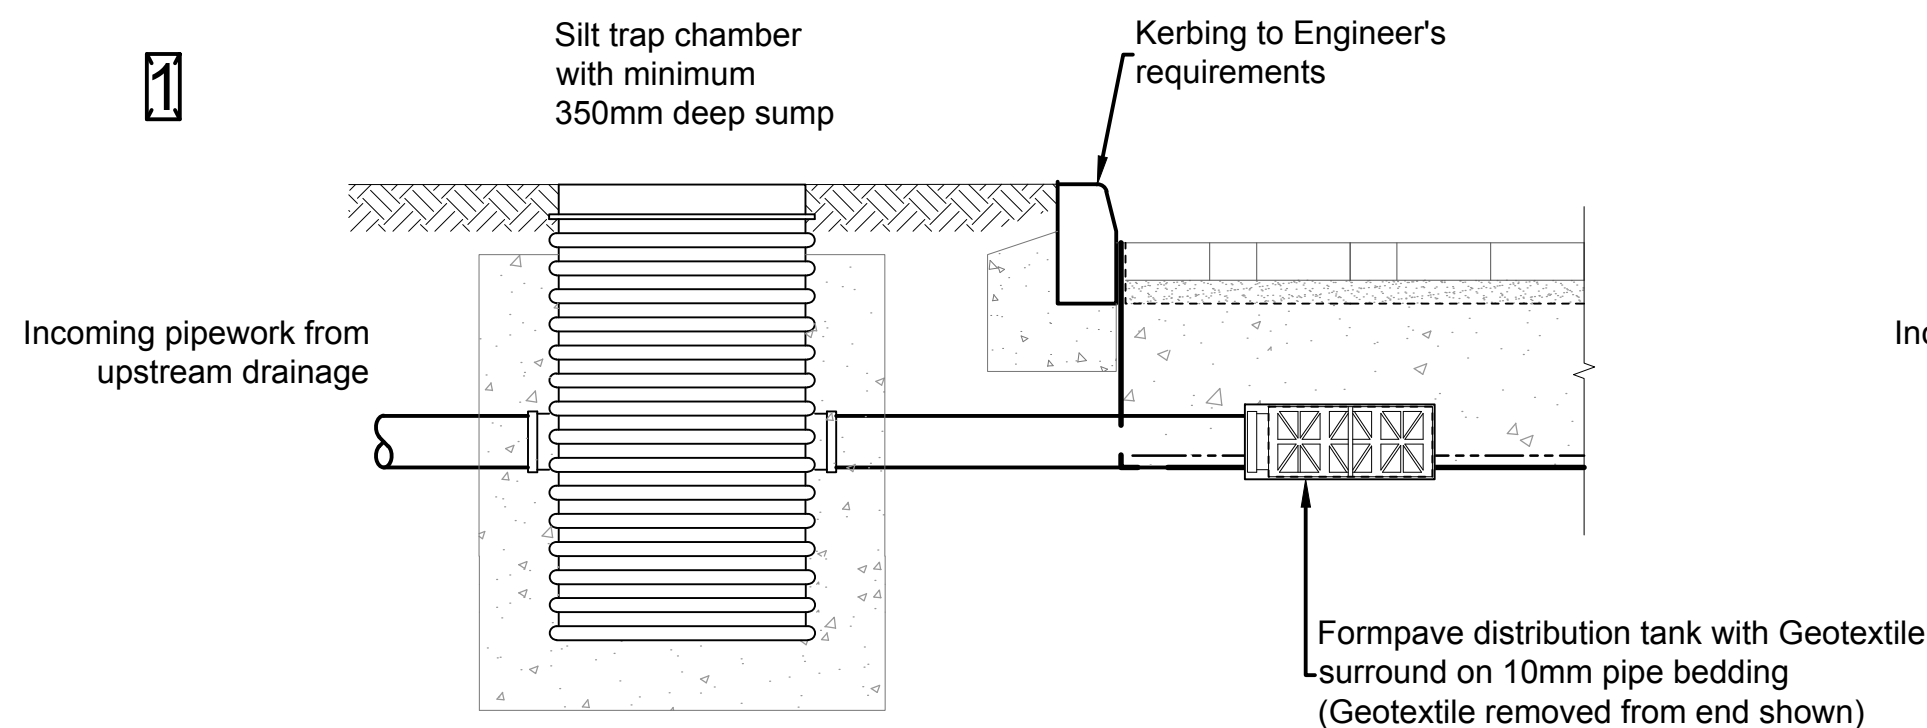

TYPICAL INLET DETAIL
(SINGLE SIZE 0.35 x 0.70 x 0.15m DEEP)

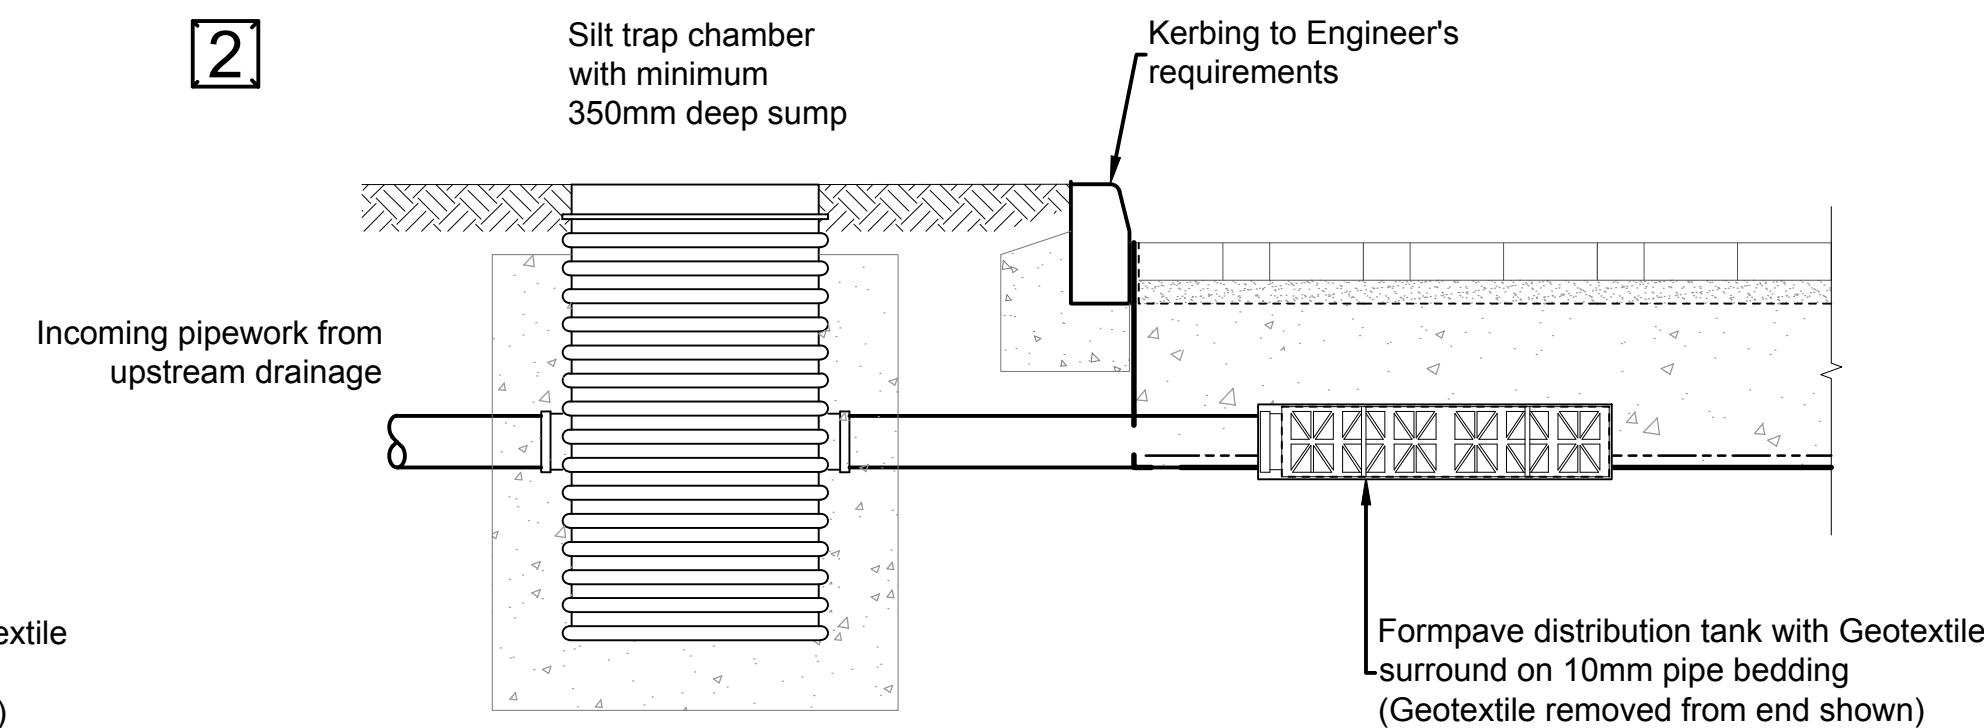

TYPICAL INLET DETAIL
(DOUBLE SIZE 0.70 x 0.70 x 0.15m DEEP)

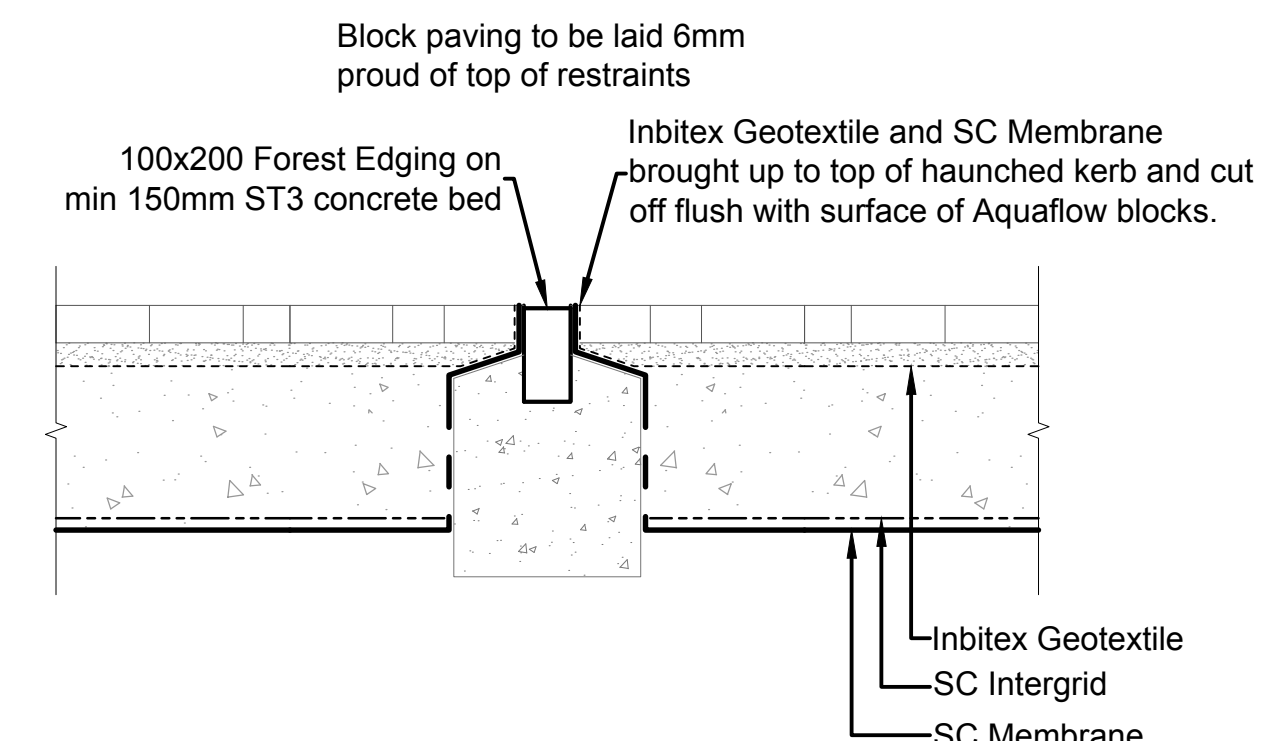

FULL HEIGHT RESTRAINT DETAIL

NOTES

GENERAL

1. ALL DIMENSIONS ARE IN MILLIMETRES UNLESS NOTED OTHERWISE.
2. ALL LEVELS RELATE TO ORDNANCE DATUM UNLESS NOTED OTHERWISE.
3. DO NOT SCALE FROM THIS DRAWING. USE FIGURED DIMENSIONS ONLY.
4. ANY DISCREPANCIES TO BE REPORTED IMMEDIATELY TO THE ENGINEER.
5. THIS DRAWING TO BE READ IN CONJUNCTION WITH ALL RELEVANT ARCHITECTS, SUBCONTRACTORS AND SPECIALISTS DRAWINGS AND SPECIFICATIONS.
6. THIS DRAWING IS COPYRIGHT © PROPERTY OF SHEAR DESIGN LIMITED.

CDM NOTES

- 1.
- 2.
- 3.
- 4.
- 5.
- 6.

REV	DATE	DESCRIPTION	BY	CHK
AMENDMENTS				
CLIENT: ACRE HOTELS LIMITED				
PROJECT: HAMPTON BY HILTON HOTEL HEATHROW				
TITLE: TYPICAL PERMEABLE PAVING DETAILS				
 Consulting Civil and Structural Engineers 7 Ashtree Court - Woody's Close - Cardiff Gate Business Park - Cardiff - CF23 8RW Tel: 029 2054 7000 - Fax: 029 2054 7001 - www.shear-design.com - enquiries@shear-design.com				
DRAWN: TU	CHECKED: SJM	DATE: FEBRUARY 2019	SCALE: 1:20 @ A1	
STATUS KEY: I = INFORMATION P = PRELIMINARY A = APPROVAL CO = CONTRACT T = TENDER C = CONSTRUCTION AB = AS-BUILT				
STATUS: T	DRAWING NUMBER: 16084-119	REVISION: -		