


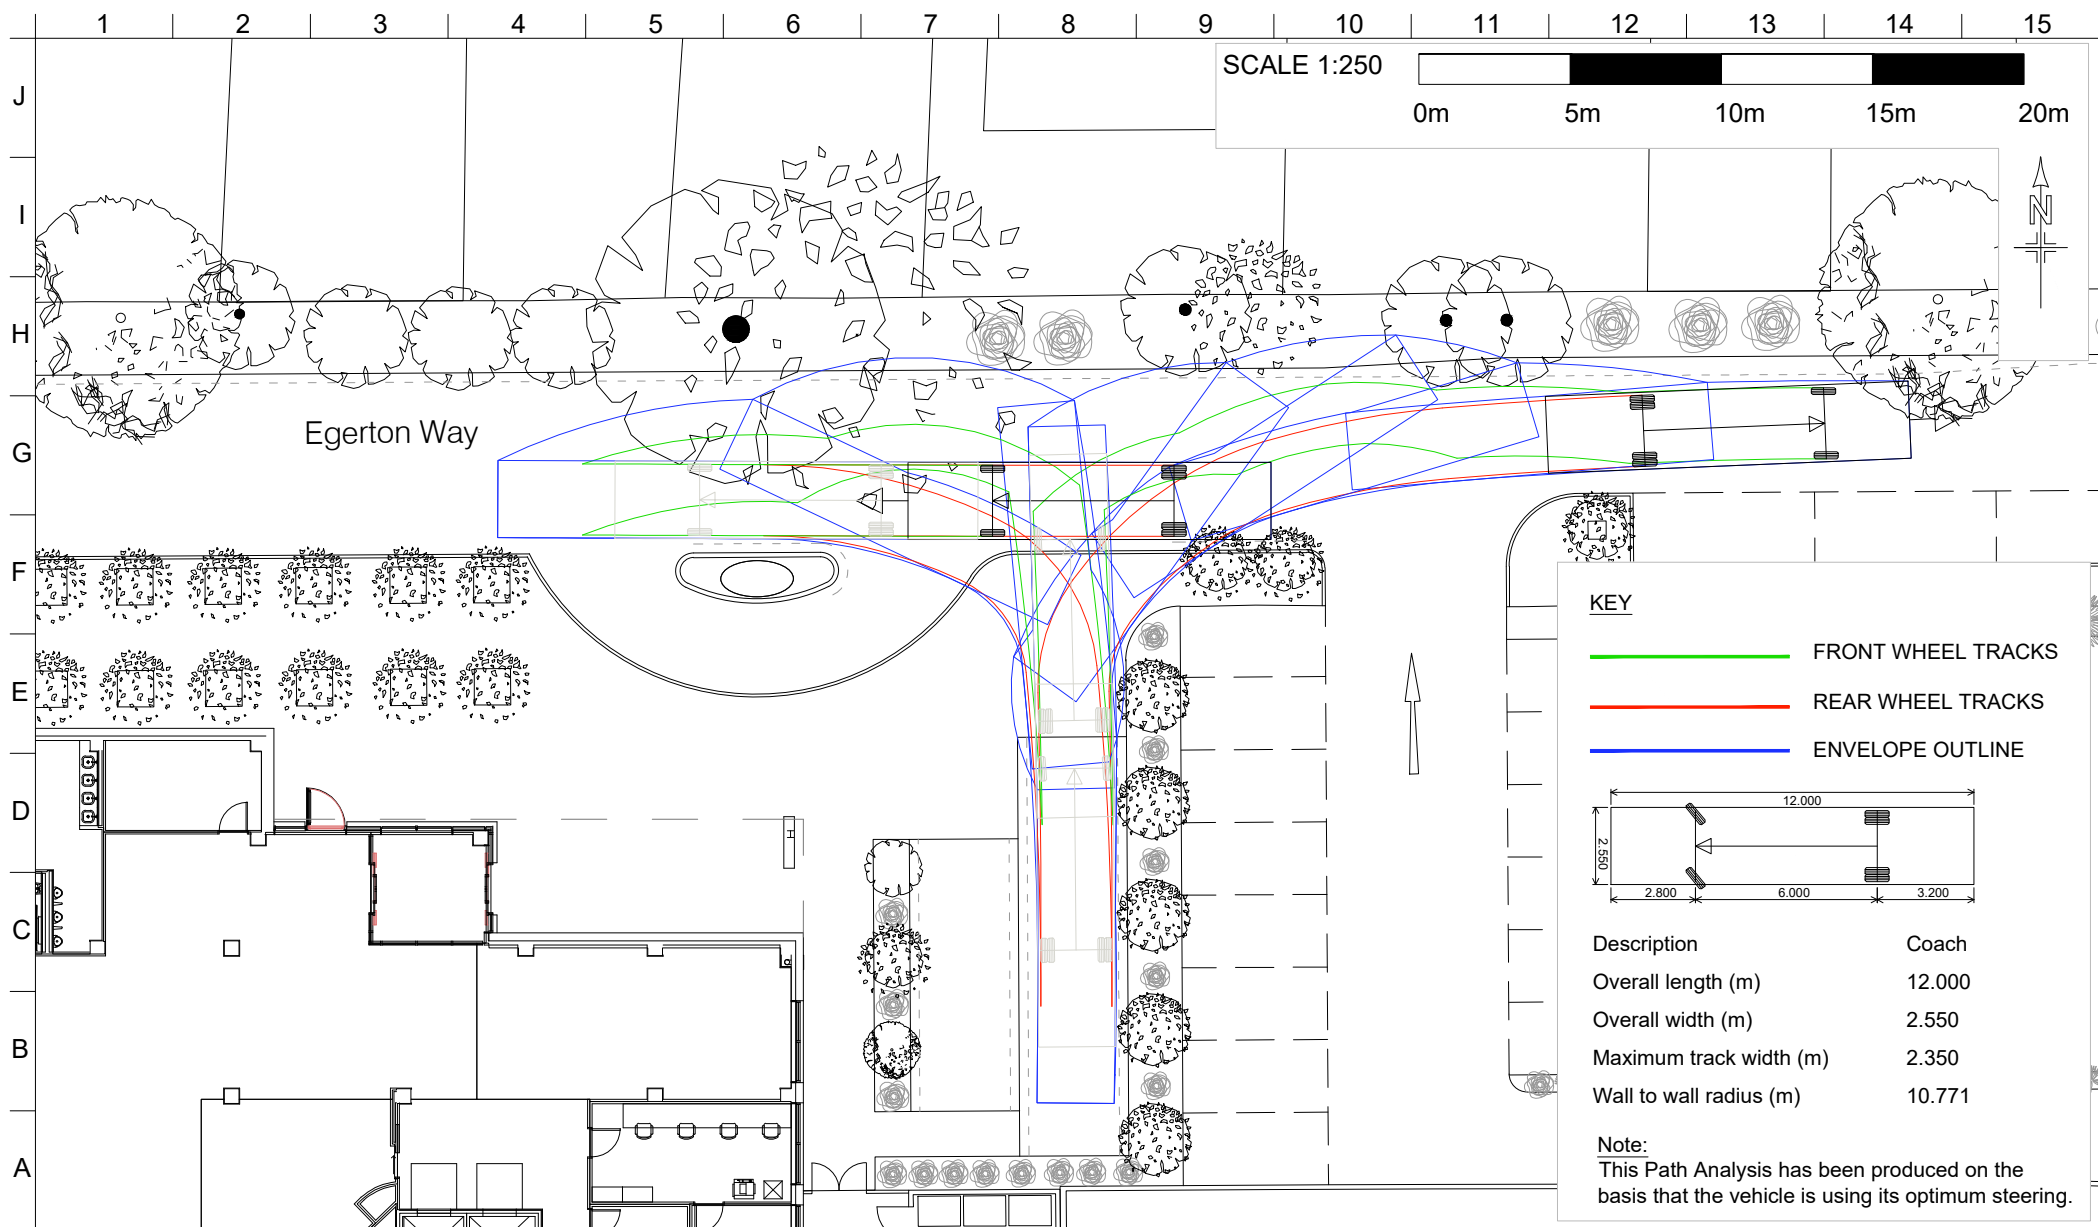

A	CM	03/04/2020	Original Issue
Issue	By	Date	Amendments
©Monson Engineering Ltd.			

MONSON


Broadway Chambers, High Street, Crowborough, East Sussex TN6 1DF
Tel: (01892) 601370
E-mail: enquiries@monson.co.uk

Project:
Hampton by Hilton
Bath Road
Heathrow

Original Drawing: Prepared CM Approved GL
Origin: Crowborough Size A4
Current Issue: Approved GL Date 03/04/2020
Drawing Status: PRELIMINARY

Description:
Vehicle Swept Path Analysis
Coach
12.0m x 2.55m

Scale: 1:250	Dwg No: 9000H/100	Issue: A
-----------------	----------------------	-------------

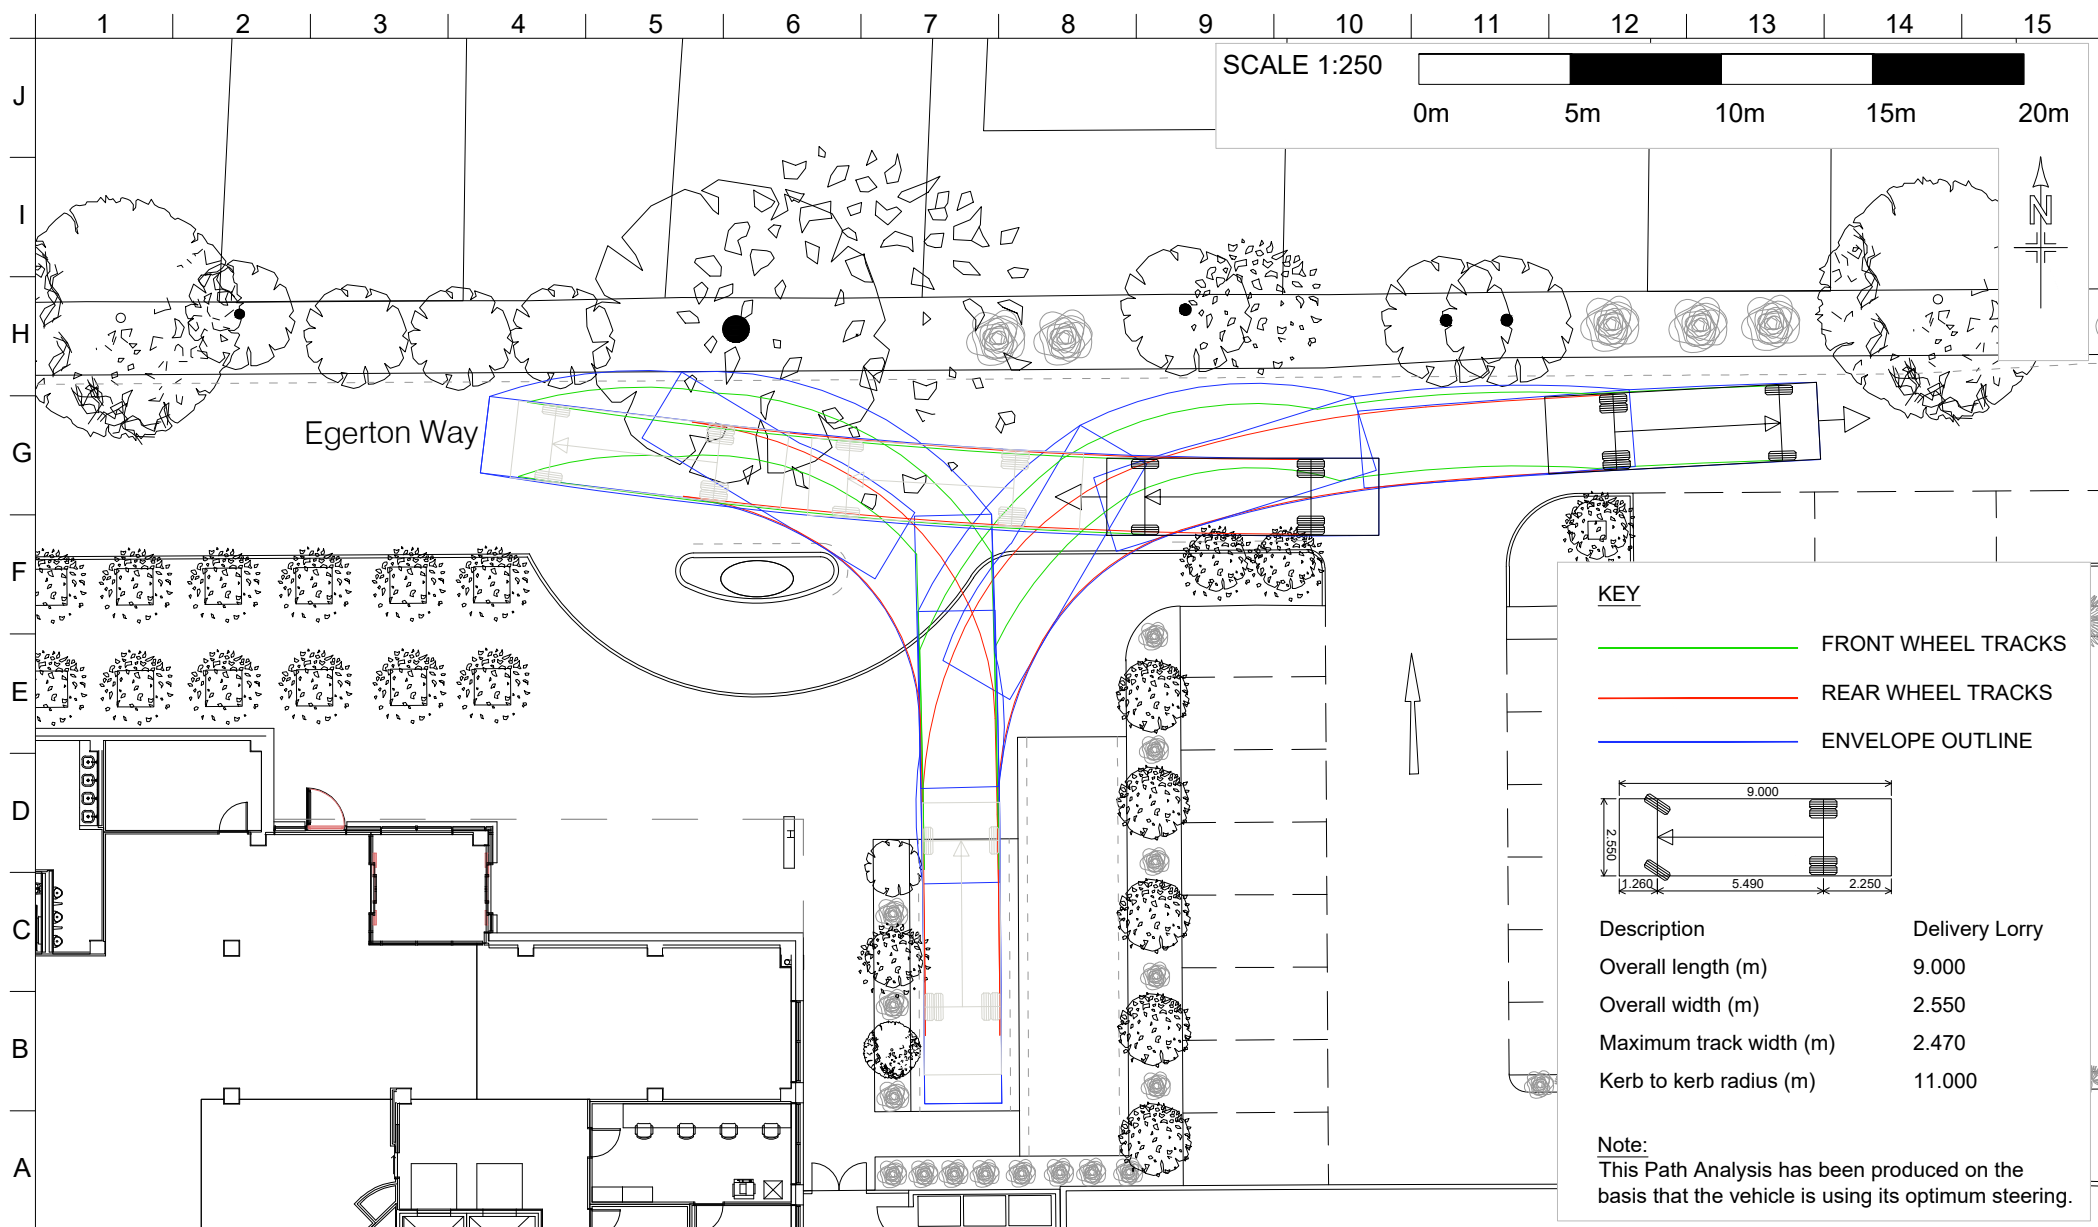

A	CM	03/04/2020	Original Issue
Issue	By	Date	Amendments
©Monson Engineering Ltd.			

MONSON

Broadway Chambers, High Street, Crowborough, East Sussex TN6 1DF
Tel: (01892) 601370
E-mail: enquiries@monson.co.uk

Project:
Hampton by Hilton
Bath Road
Heathrow

Description:
Vehicle Swept Path Analysis
Delivery Lorry
9.0m x 2.55m

Original Drawing: Prepared CM Approved GL
Origin: Crowborough Size A4
Current Issue: Approved GL Date 03/04/2020
Drawing Status: PRELIMINARY

Scale: 1:250 Dwg No: 9000H/101 Issue: A