



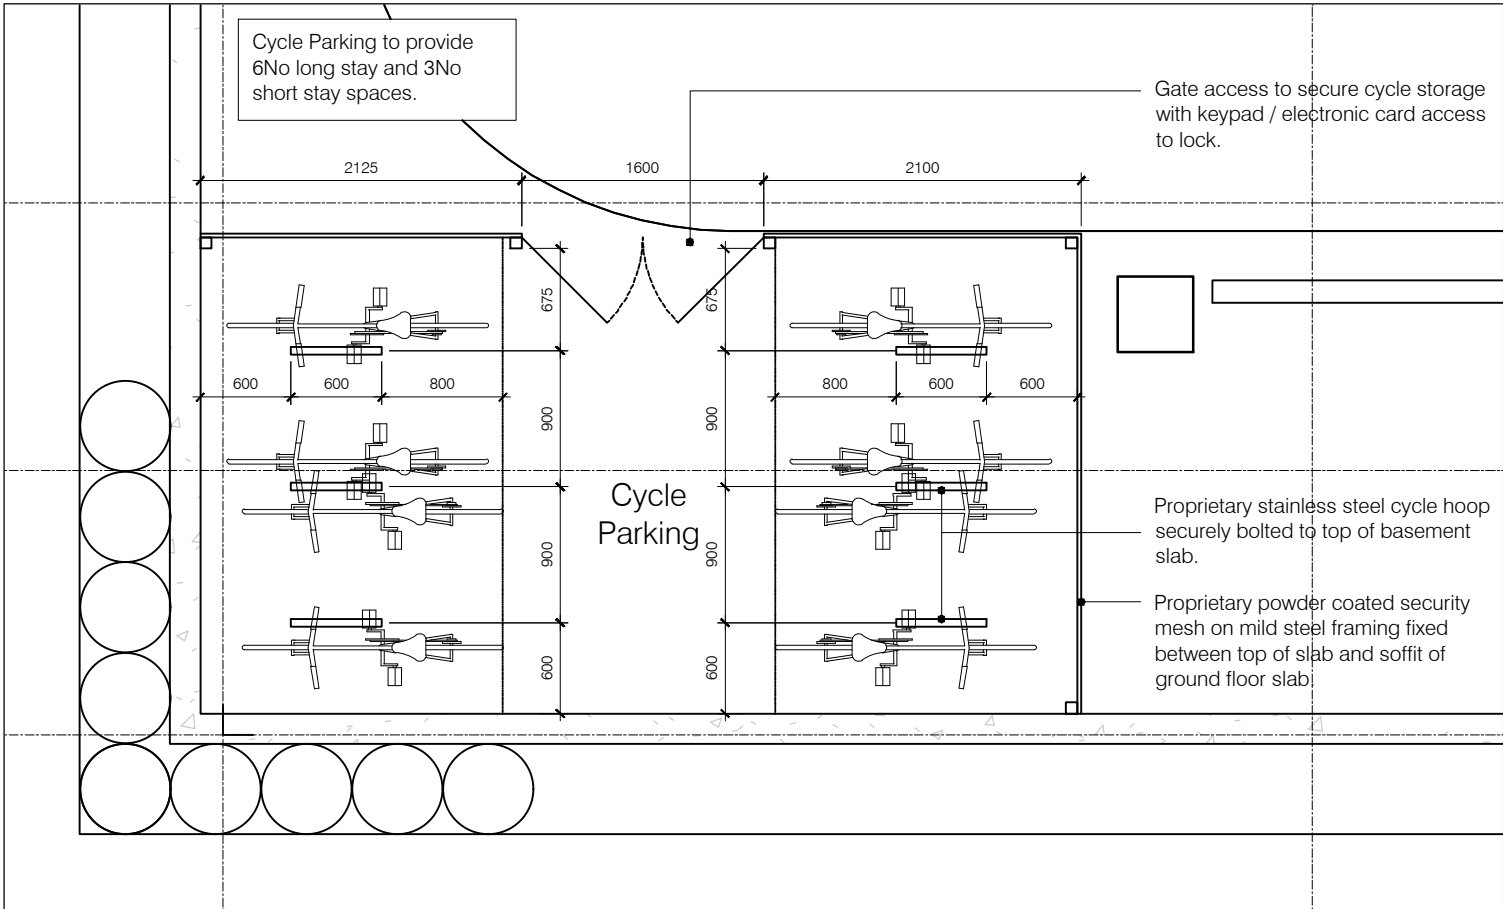

PART PLAN SHOWING CYCLE PARKING

Scale: 1:50

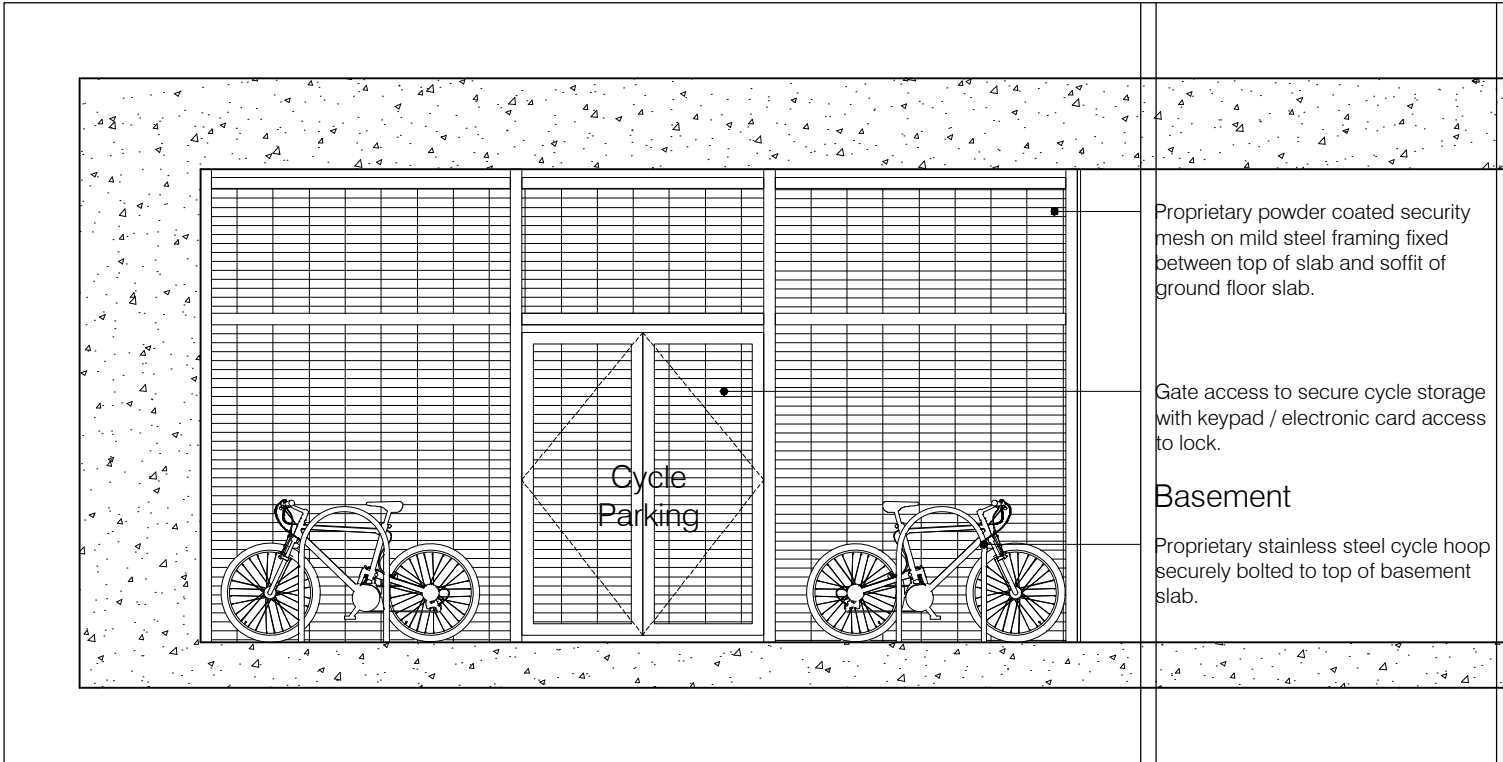

SECTION THROUGH CYCLE PARKING

Scale: 1:50