



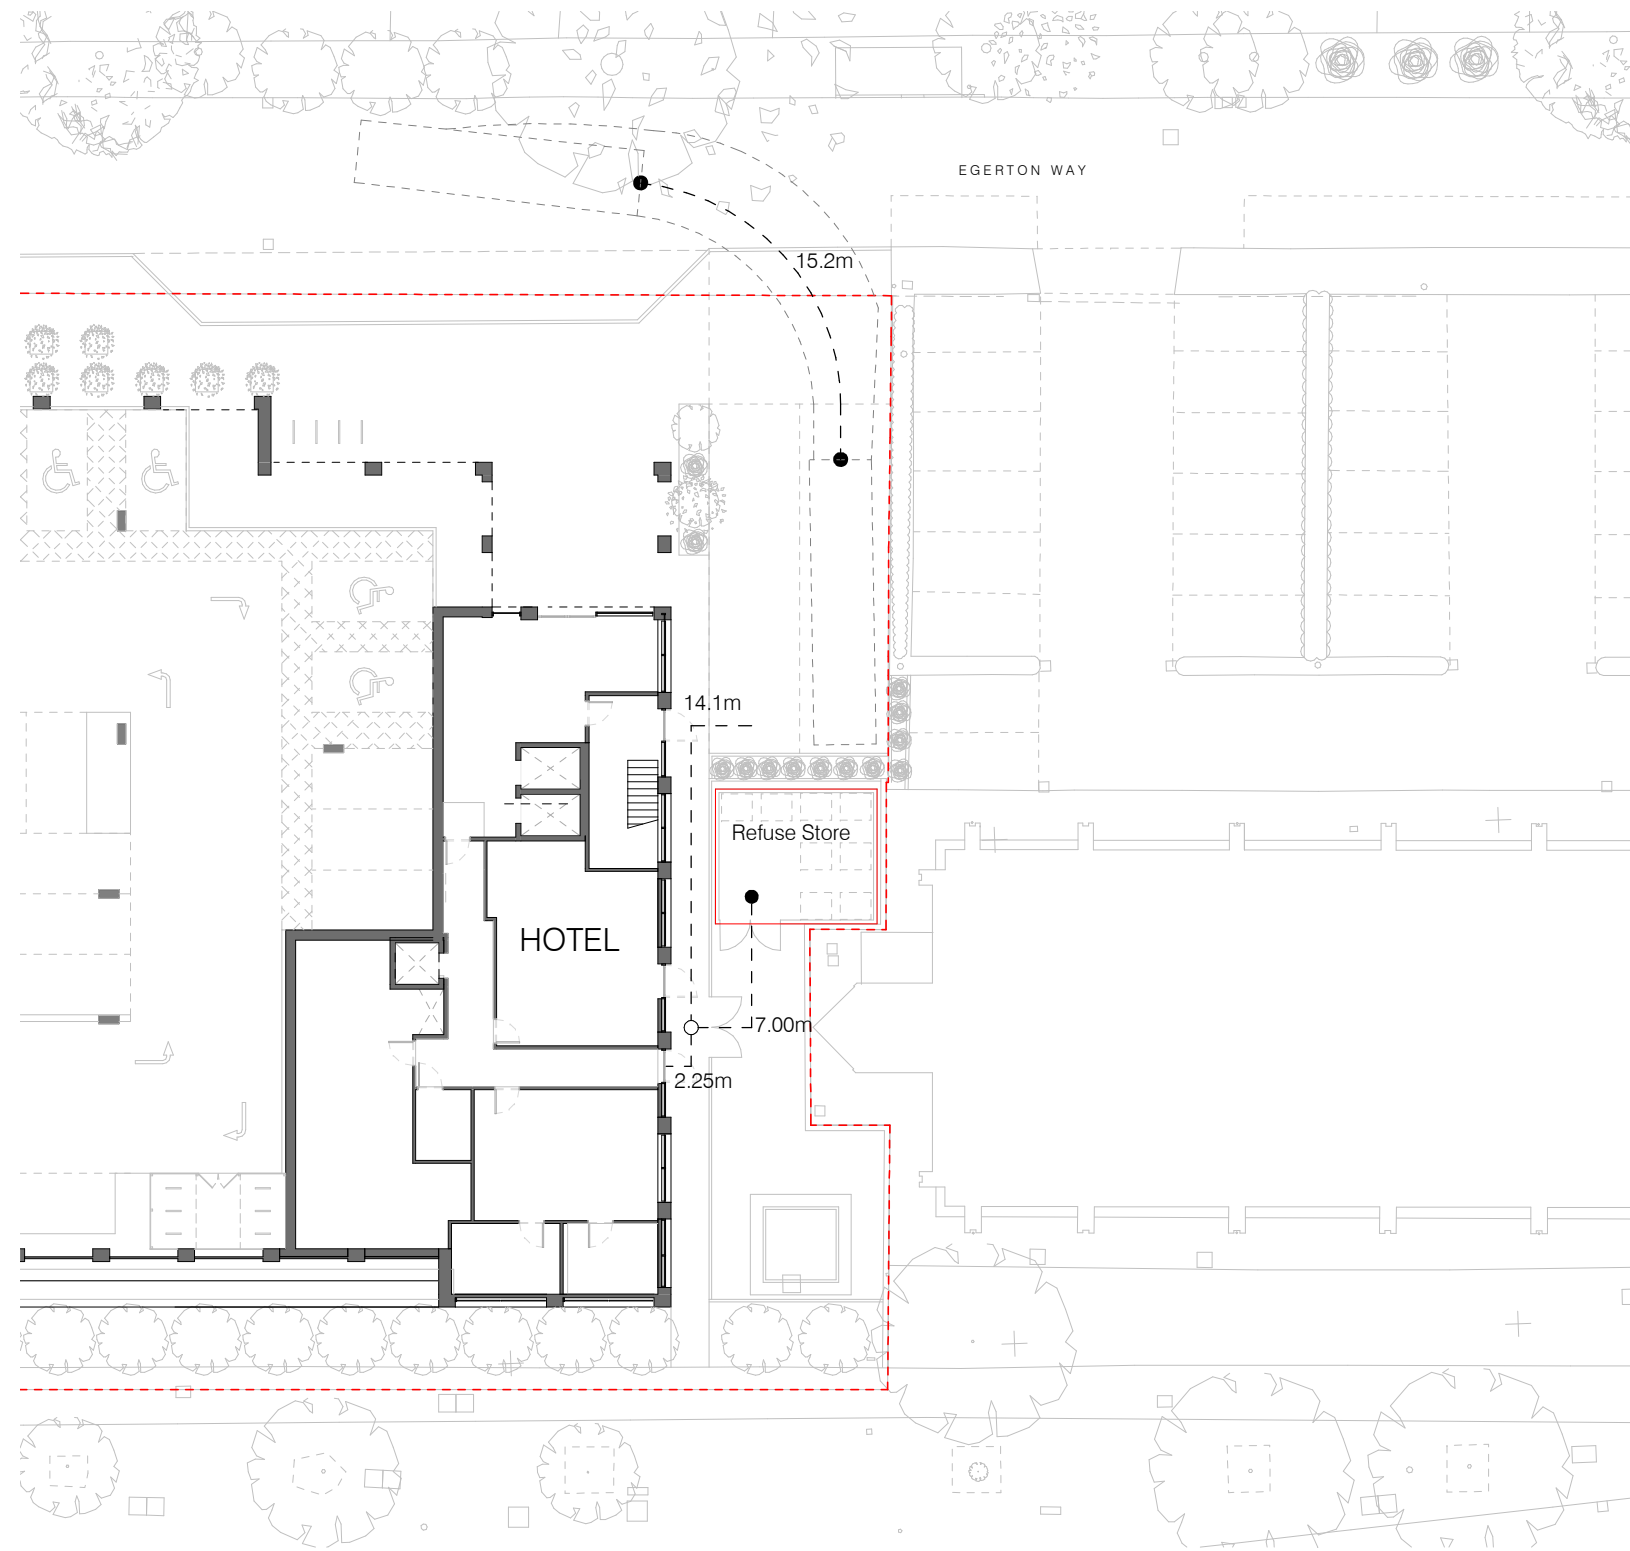

Refuse Store Location

Scale: 1 : 300

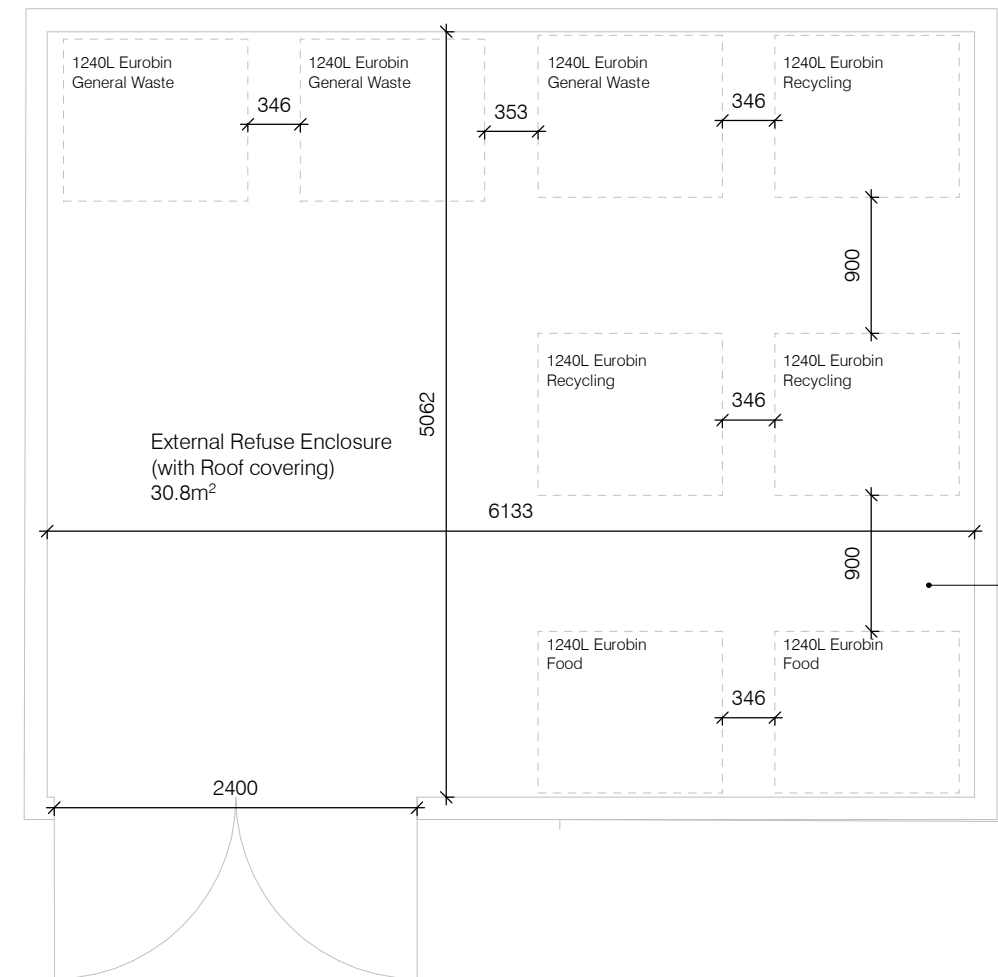

Refure Store plan

Scale: 1 : 50

Ica Architects Ltd.
registered in Scotland company no 267727

Do not scale from this drawing. If in doubt,
ask.
This drawing is the property of Ica and must
not
be reproduced or distributed without
written permission.

Merchant Exchange
20 Bell Street
Glasgow
G1 1UG
+44(0)141 552 2194
weareica.com



project title //
Bath Road, Heathrow

drawing title //
Refuse Store

issue stage //
PLANNING ISSUE

date //	drawn //	scale @ A3 //
OCT 22	BC	As
project //	dwg number //	revision //
1056	PL(00)150	Indicated